

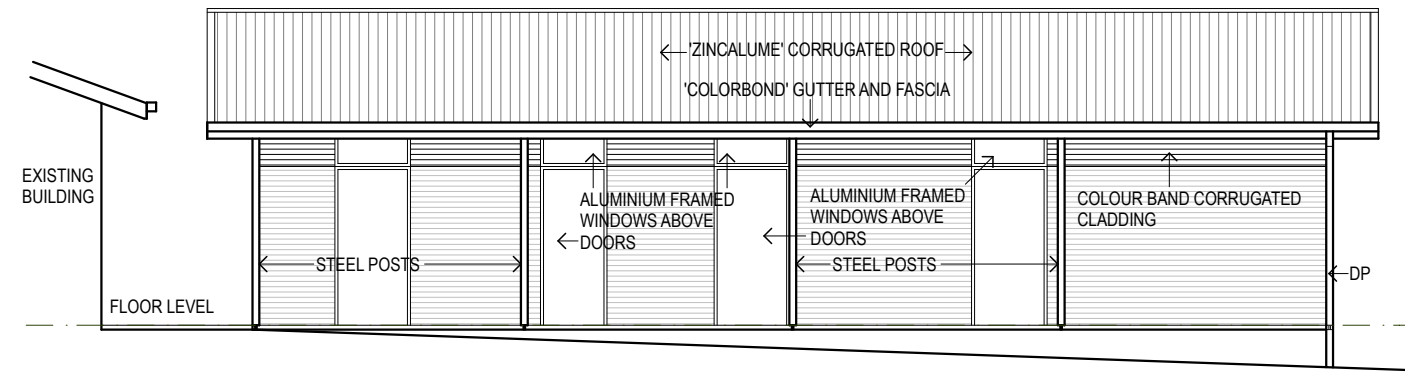
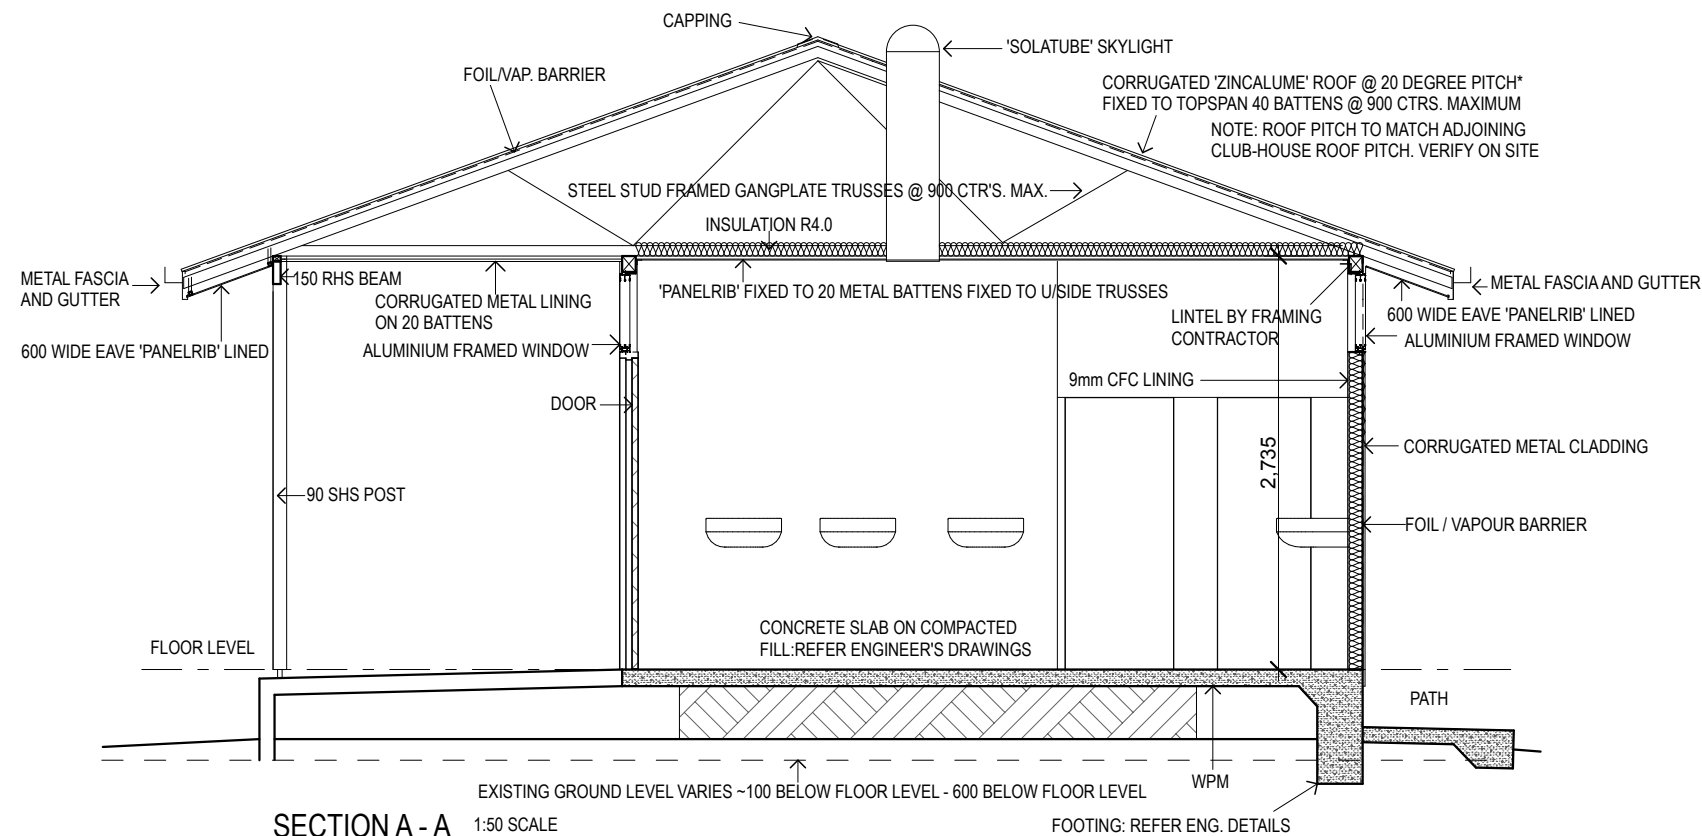



EAST ELEVATION

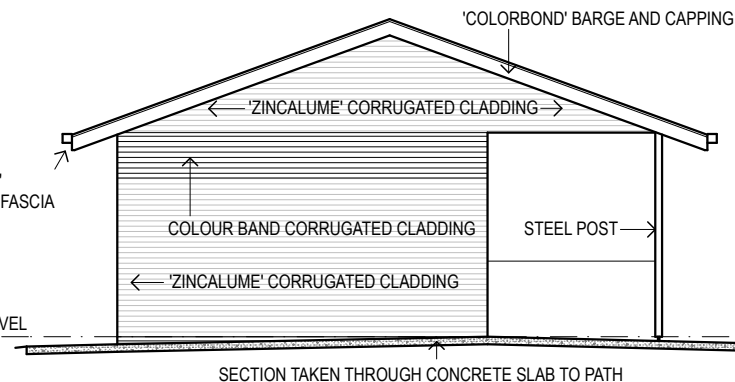

WEST ELEVATION

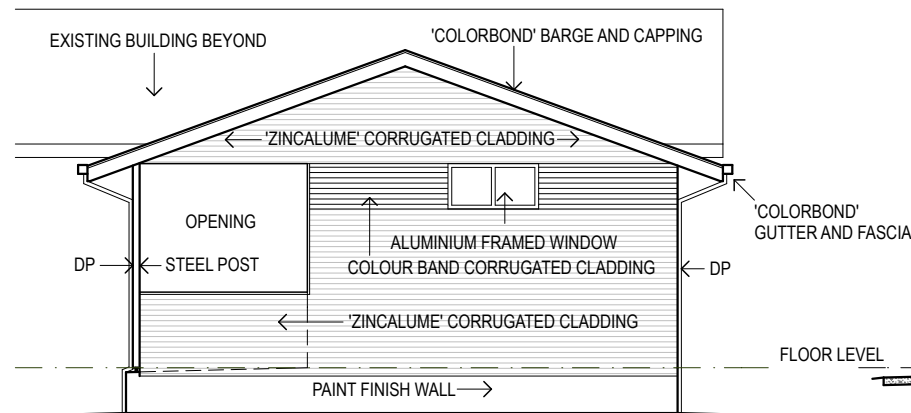

PRELIM. 13-11-18

	CONSULTANTS	REVISION NUMBER	REVISION DATE	REVISION DESCRIPTION	ARCHITECT	PROJECT	TITLE	JOB NUMBER:		DRAWING NUMBER:	
						 <div>STEVEN MURRAY ARCHITECT Registration No. 4450 35 BOONAH STREET, GRIFITH NSW 2800 PH/FAX: (02) 6964 7798 Email: stevenmurray54@gmail.com www.stevenmurrayarchitecture.com</div>	PROPOSED NEW TOILET BLOCK AT JERILDERIE RACECOURSE JERILDERIE NSW	WORKING DRAWINGS		A02	
								CLIENT	DATE:	SCALE:	PAGE SIZE:
								JERILDERIE SHIRE COUNCIL	NOV.2018	AS SHOWN	A3
							DESIGNED:	DRAWN:	CHECKED:		
							SM	SM	SM		