


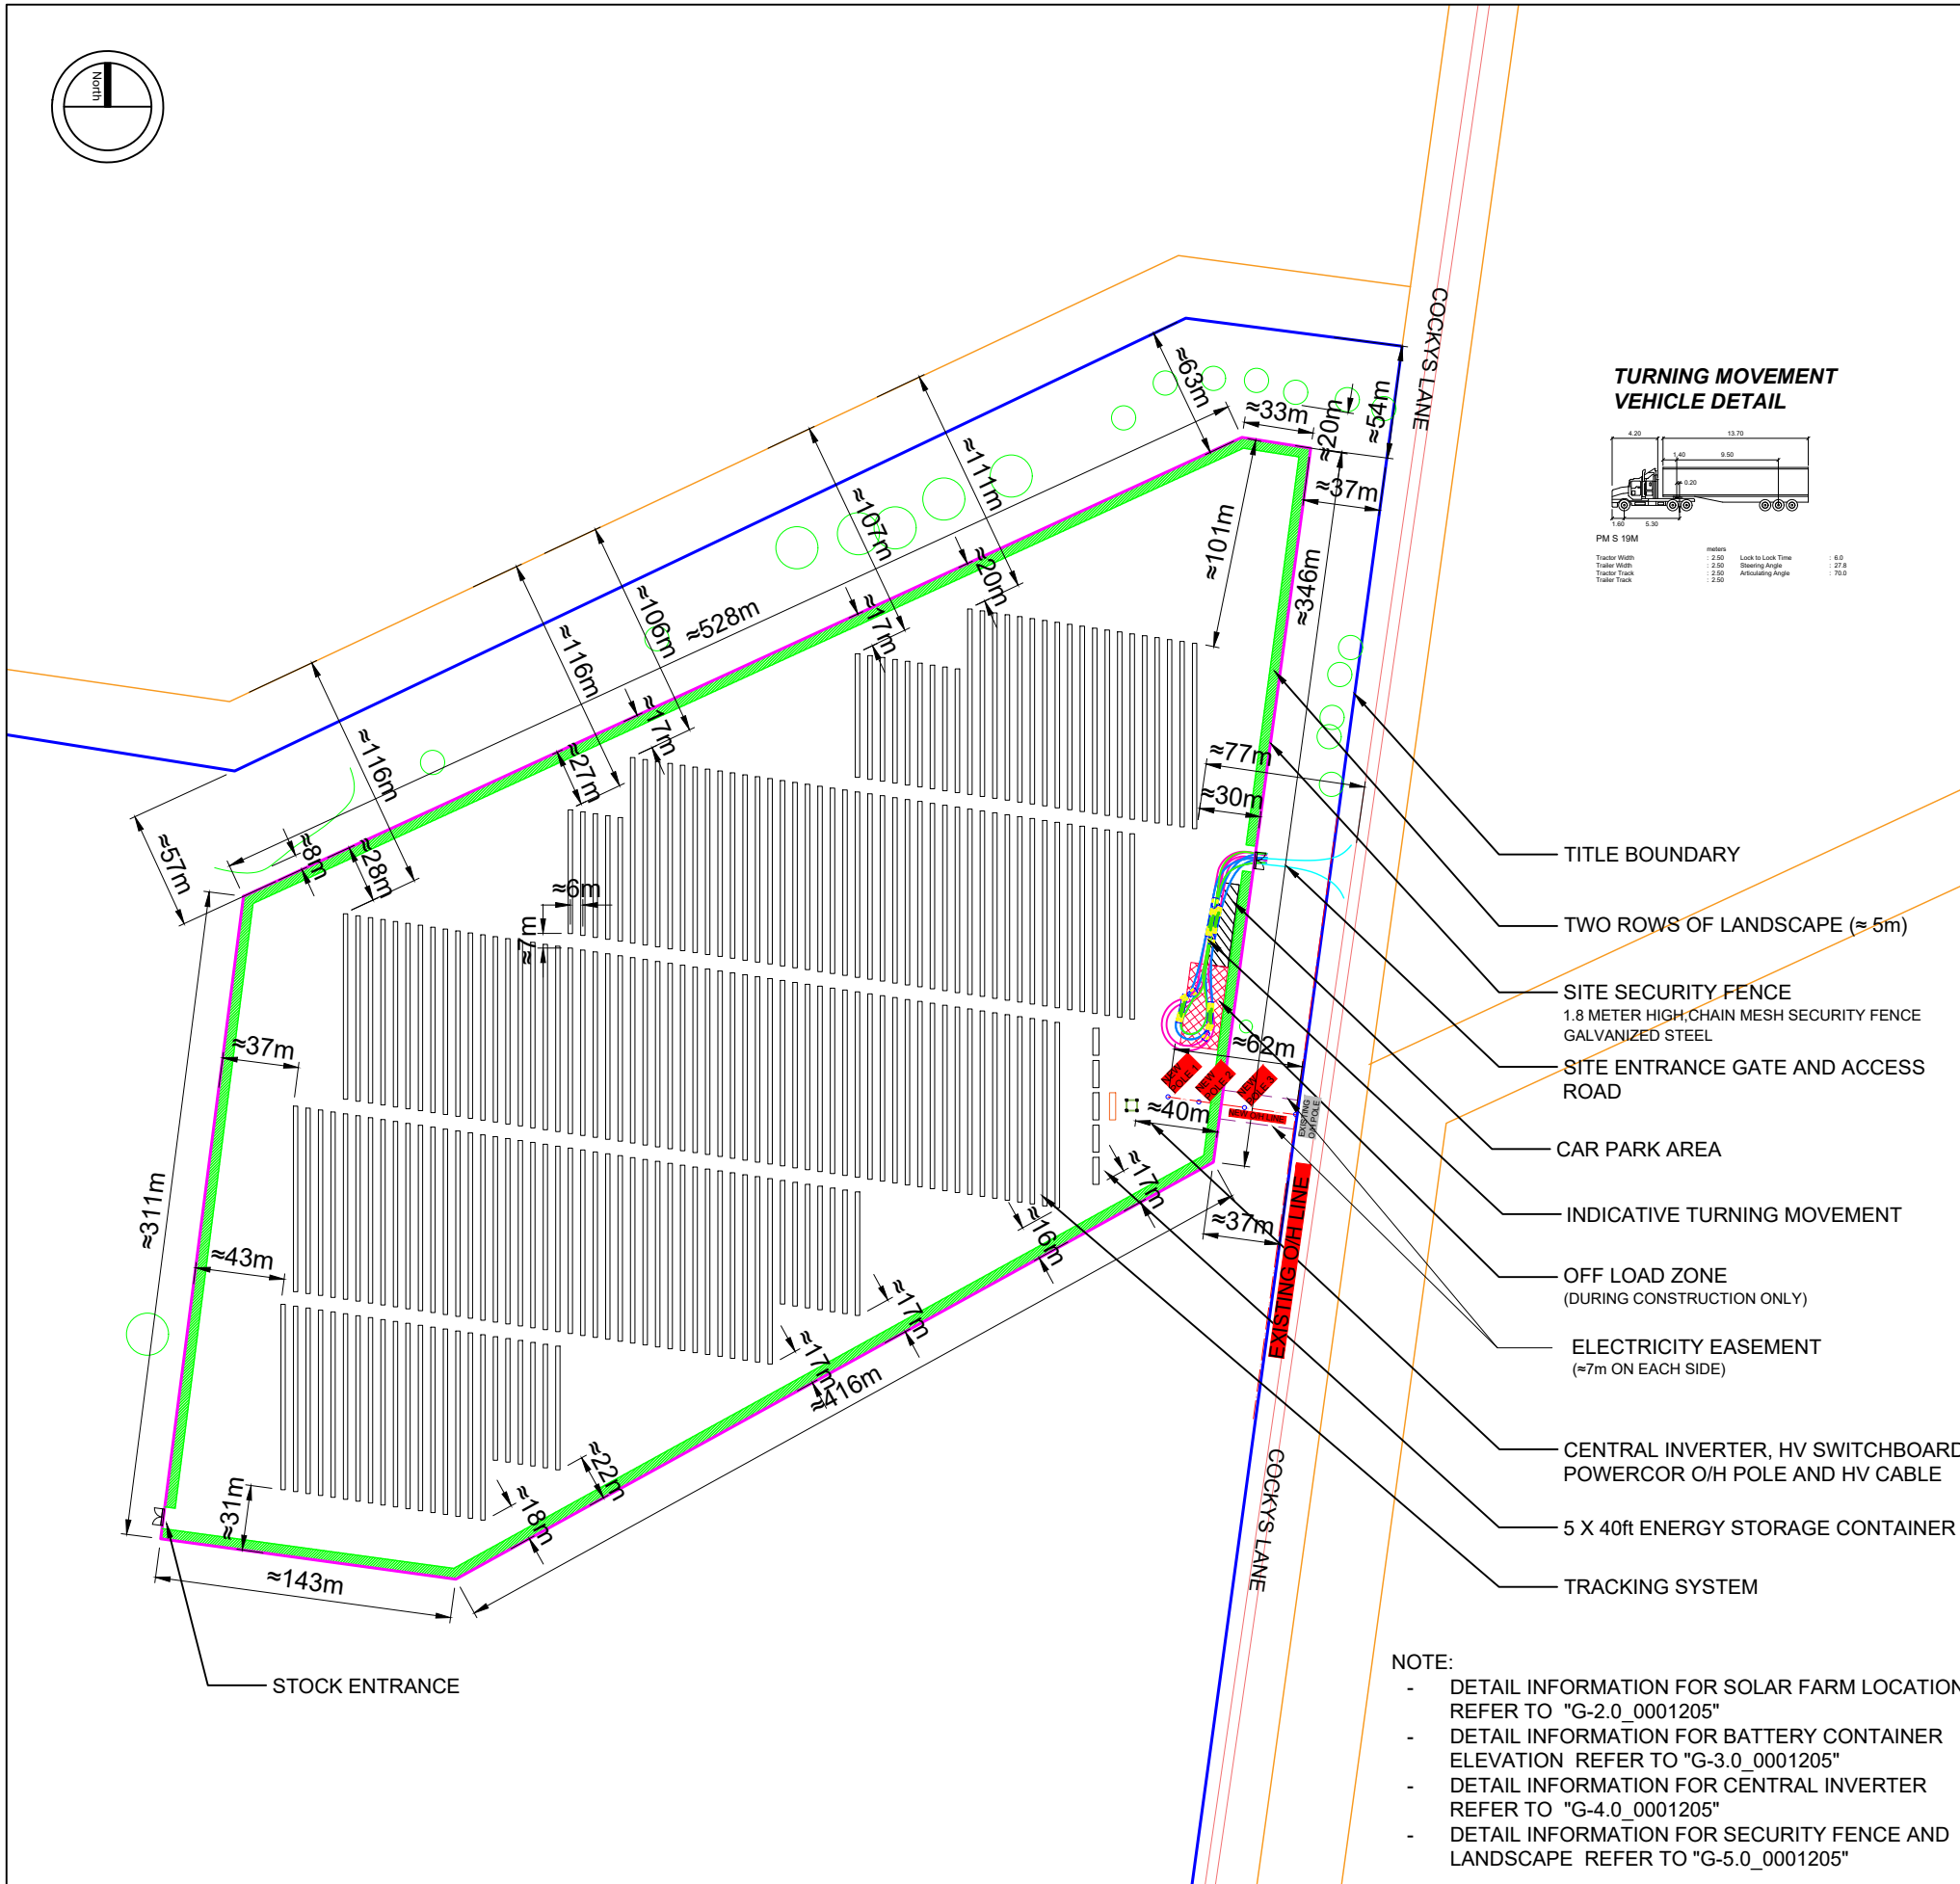
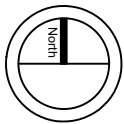


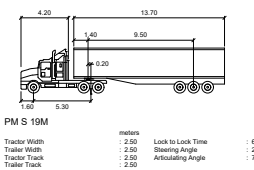


TURNING MOVEMENT VEHICLE DETAIL

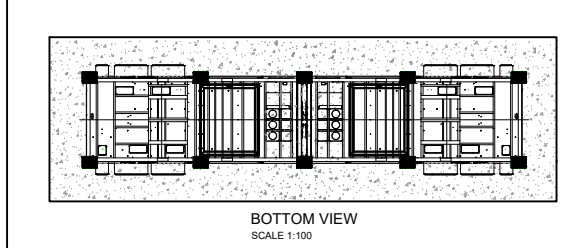

TYPICAL CENTRAL INVERTER LAYOUT

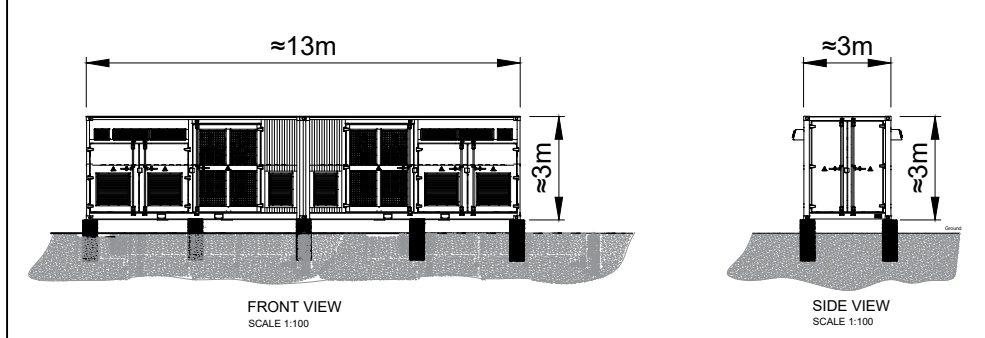


TYPICAL BATTERY CONTAINER LAYOUT

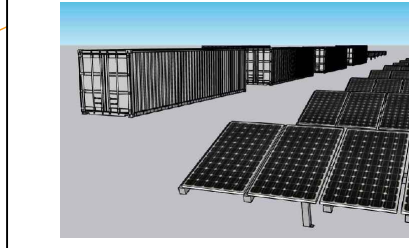

TYPICAL DC COUPLED ENERGY STORAGE CONTAINER




TYPICAL TRACKER LAYOUT

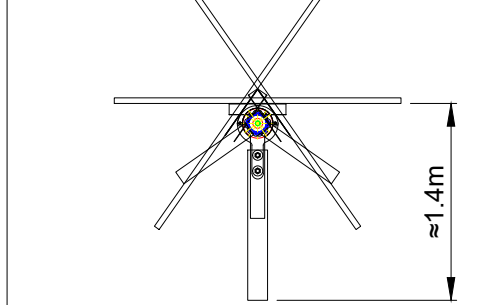

TYPICAL TRACKING SYSTEM



LEGEND

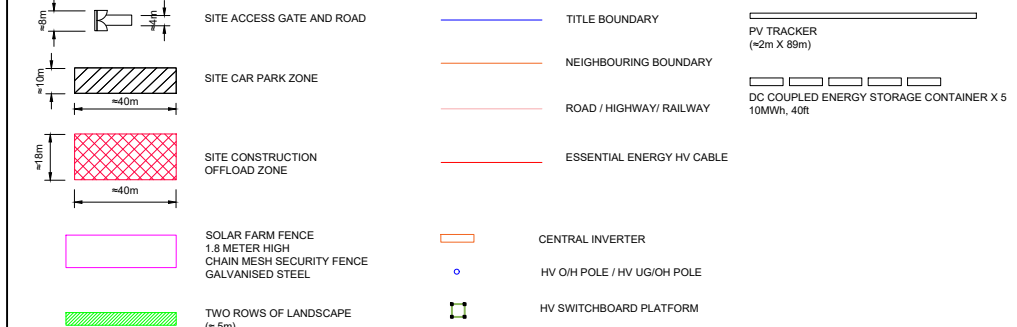


NOTE:

- DETAIL INFORMATION FOR SOLAR FARM LOCATION REFER TO "G-2.0_0001205"
- DETAIL INFORMATION FOR BATTERY CONTAINER ELEVATION REFER TO "G-3.0_0001205"
- DETAIL INFORMATION FOR CENTRAL INVERTER REFER TO "G-4.0_0001205"
- DETAIL INFORMATION FOR SECURITY FENCE AND LANDSCAPE REFER TO "G-5.0_0001205"

REVISIONS					
REV	STATUS	DESCRIPTION	DATE	D.B.	C.B.
A	FA	SITE PLAN	05/04/2021	WB	XT
B	FA	STOCK ENTRANCE ADDED	09/04/2021	WB	XT


PROJECT DETAILS:	COLEAMBALLY SOLAR FARM 1207 DONALD ROSS DRIVE, COLEAMBALLY -34.695683, 146.066087
CLIENT DETAILS:	ACENERGY PTY LTD
DRAWING TITLE:	SITE PLAN

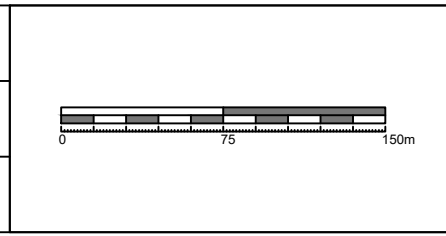

COPYRIGHT OF THIS DRAWING RESERVED BY ACENERGY PTY LTD. NO PART OF THIS DOCUMENT MAY BE REPRODUCED OR COPIED IN ANY FORM OR BY ANY MEANS WITHOUT CONSENT OF ACENERGY.


DRAWING NR: G-1.0_001205		
DRAWN BY: WB	APPROVED BY: XT	PROJECT MGR: LZ
SCALE: AS INDICATED	ISSUE: FOR APPROVAL	ISSUE DATE: 09/04/2021
SHEET SIZE: A3	PROJECT NO: 1205	REV. NO: B



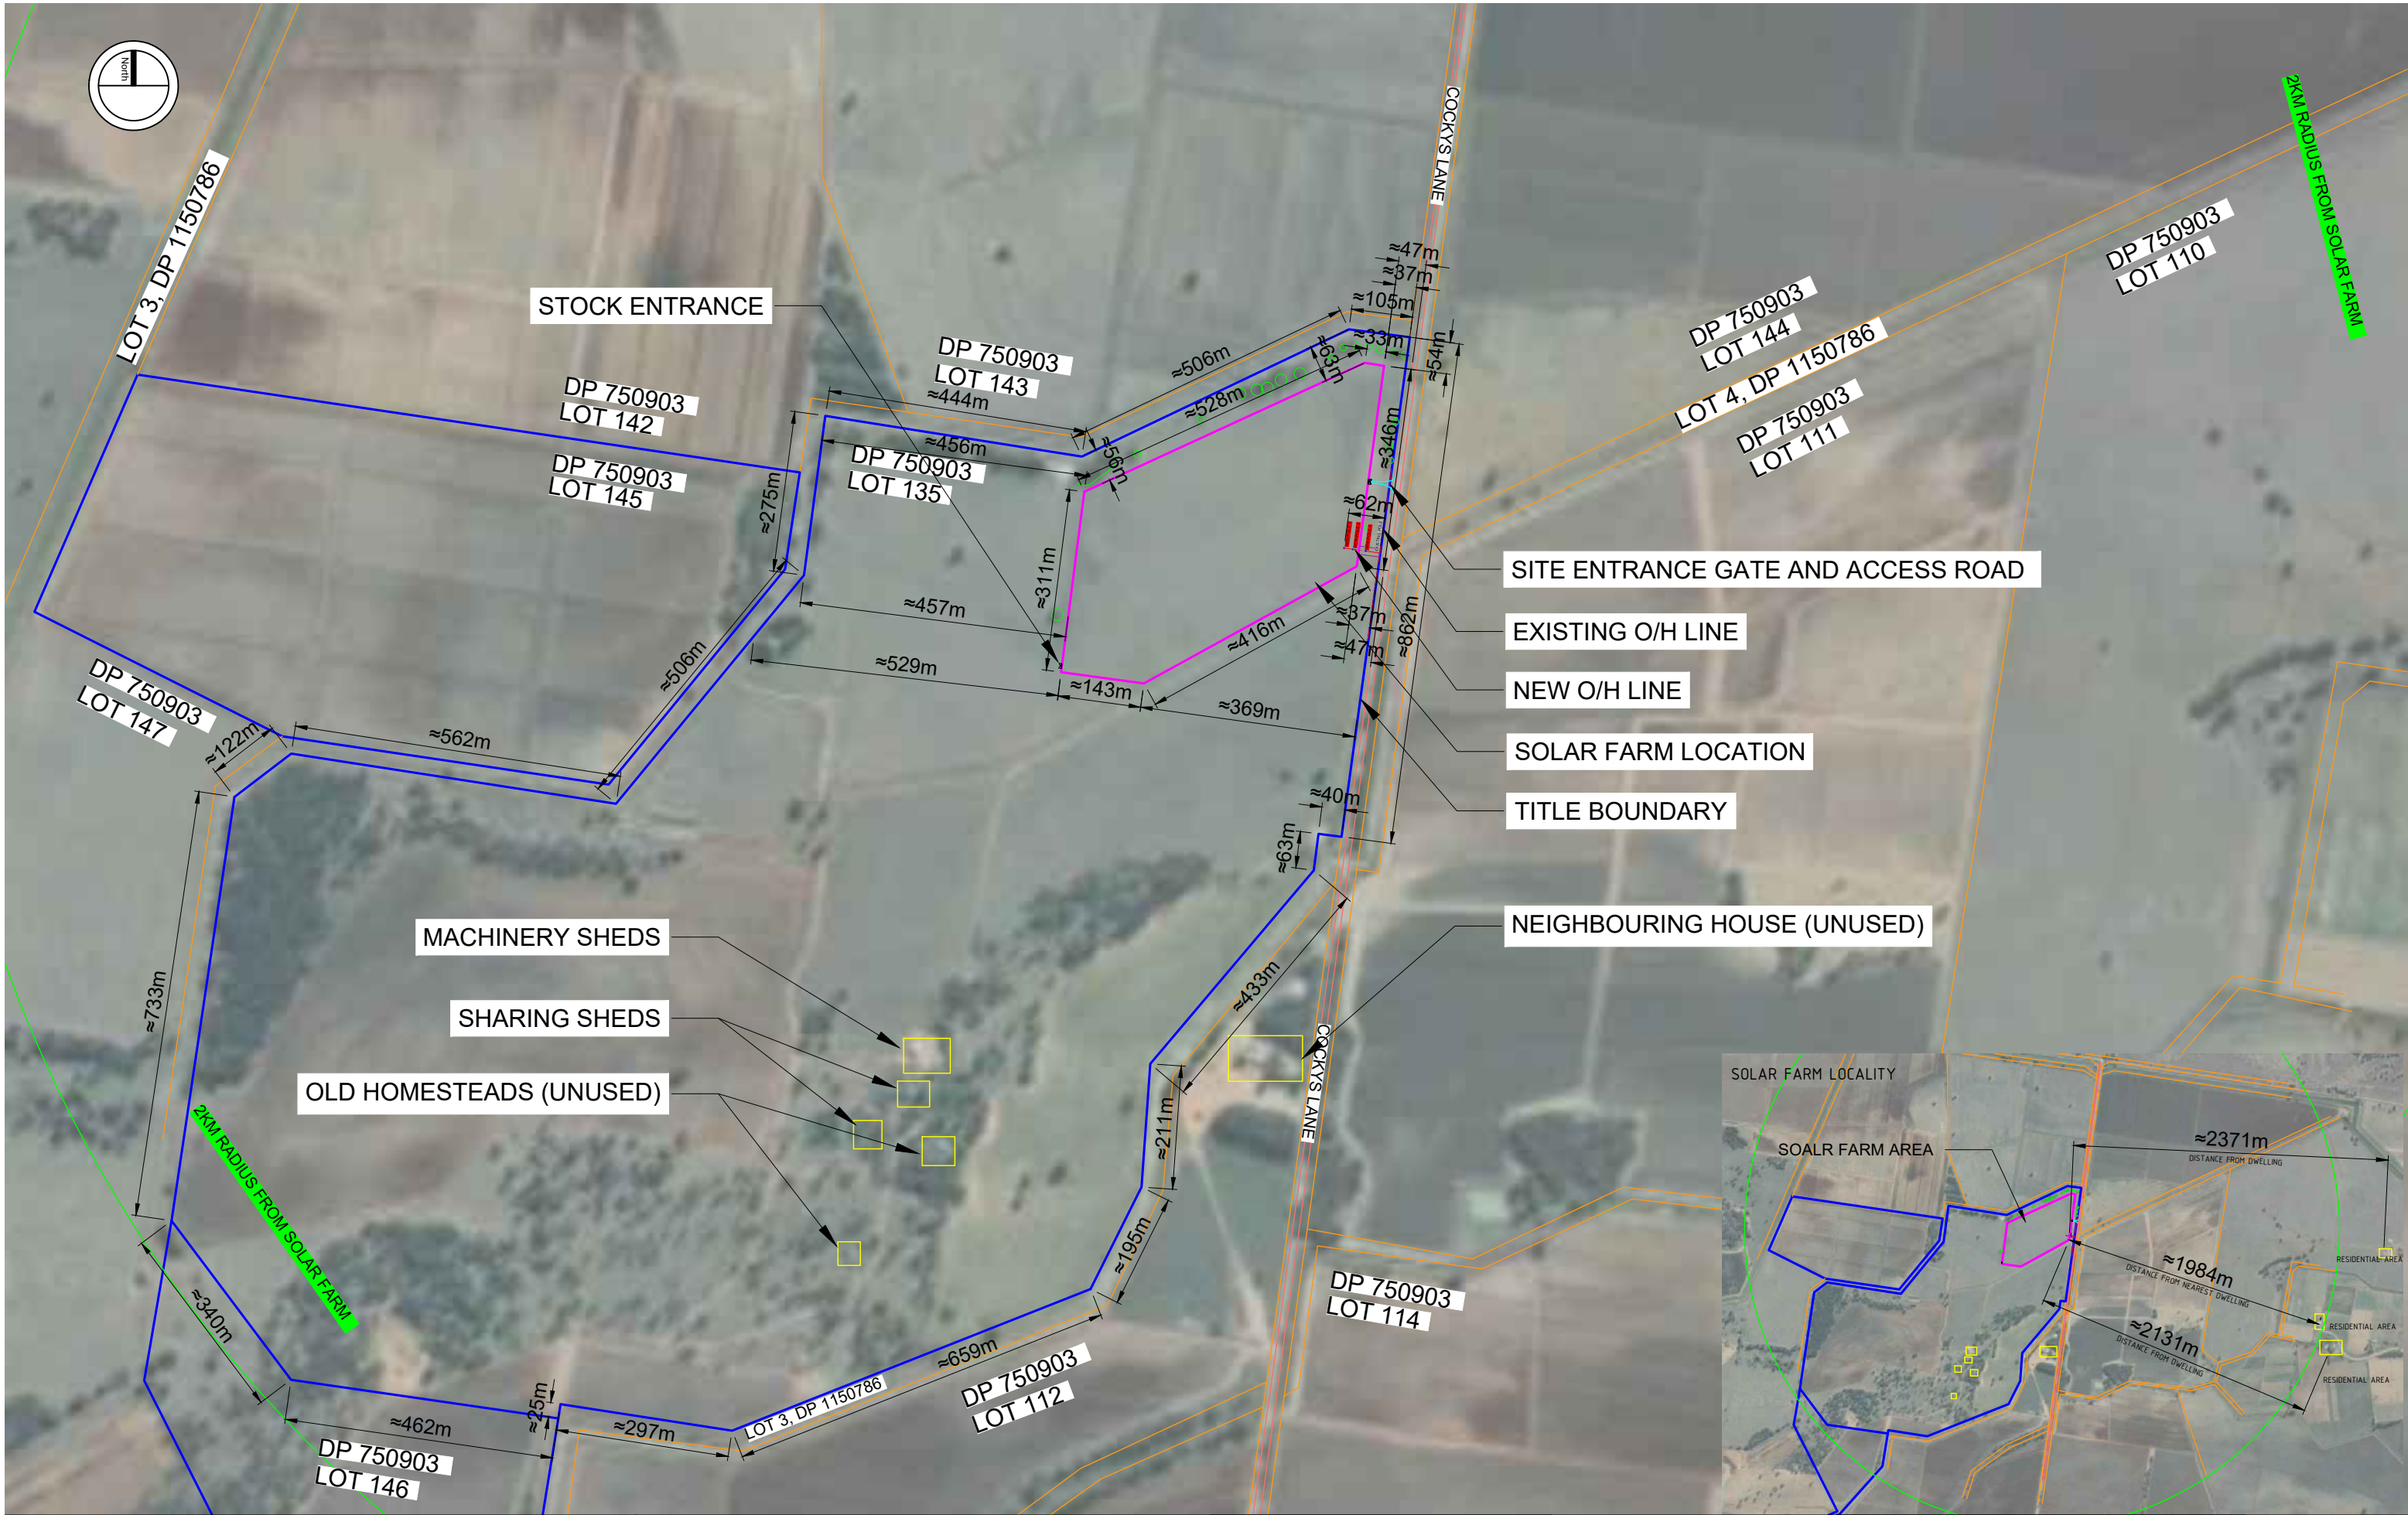

REVISIONS					
REV	STATUS	DESCRIPTION	DATE	D.B.	C.B.
A	FA	LOCATION DIAGRAM	05/04/2021	WB	XT
B	FA	STOCK ENTRANCE ADDED	09/04/2021	WB	XT
C	FA	STRUCTURE TYPES UPDATED	22/04/2021	WB	XT

PROJECT DETAILS:	COLEAMBALLY SOLAR FARM 1207 DONALD ROSS DRIVE, COLEAMBALLY -34.699603, 146.066087
CLIENT DETAILS:	ACENERGY PTY LTD
DRAWING TITLE:	LOCATION DIAGRAM

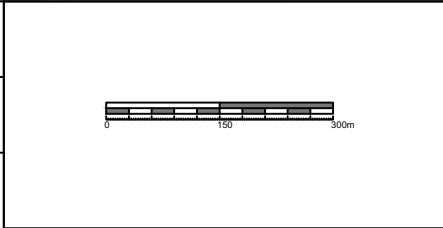


COPYRIGHT OF THIS DRAWING RESERVED BY ACENERGY PTY LTD. NO PART OF THIS DOCUMENT MAY BE REPRODUCED OR COPIED IN ANY FORM OR BY ANY MEANS WITHOUT CONSENT OF ACENERGY.


DRAWING NR: G-2.0_0001205		
DRAWN BY : WB	APPROVED BY : XT	PROJECT MGR : LZ
SCALE : AS INDICATED	ISSUE : FOR APPROVAL	ISSUE DATE : 22/04/2021
SHEET SIZE: A3	PROJECT NO: 1205	REV. NO: C




ENERGY STORAGE CONTAINER FRONT VIEW
SCALE 1:70

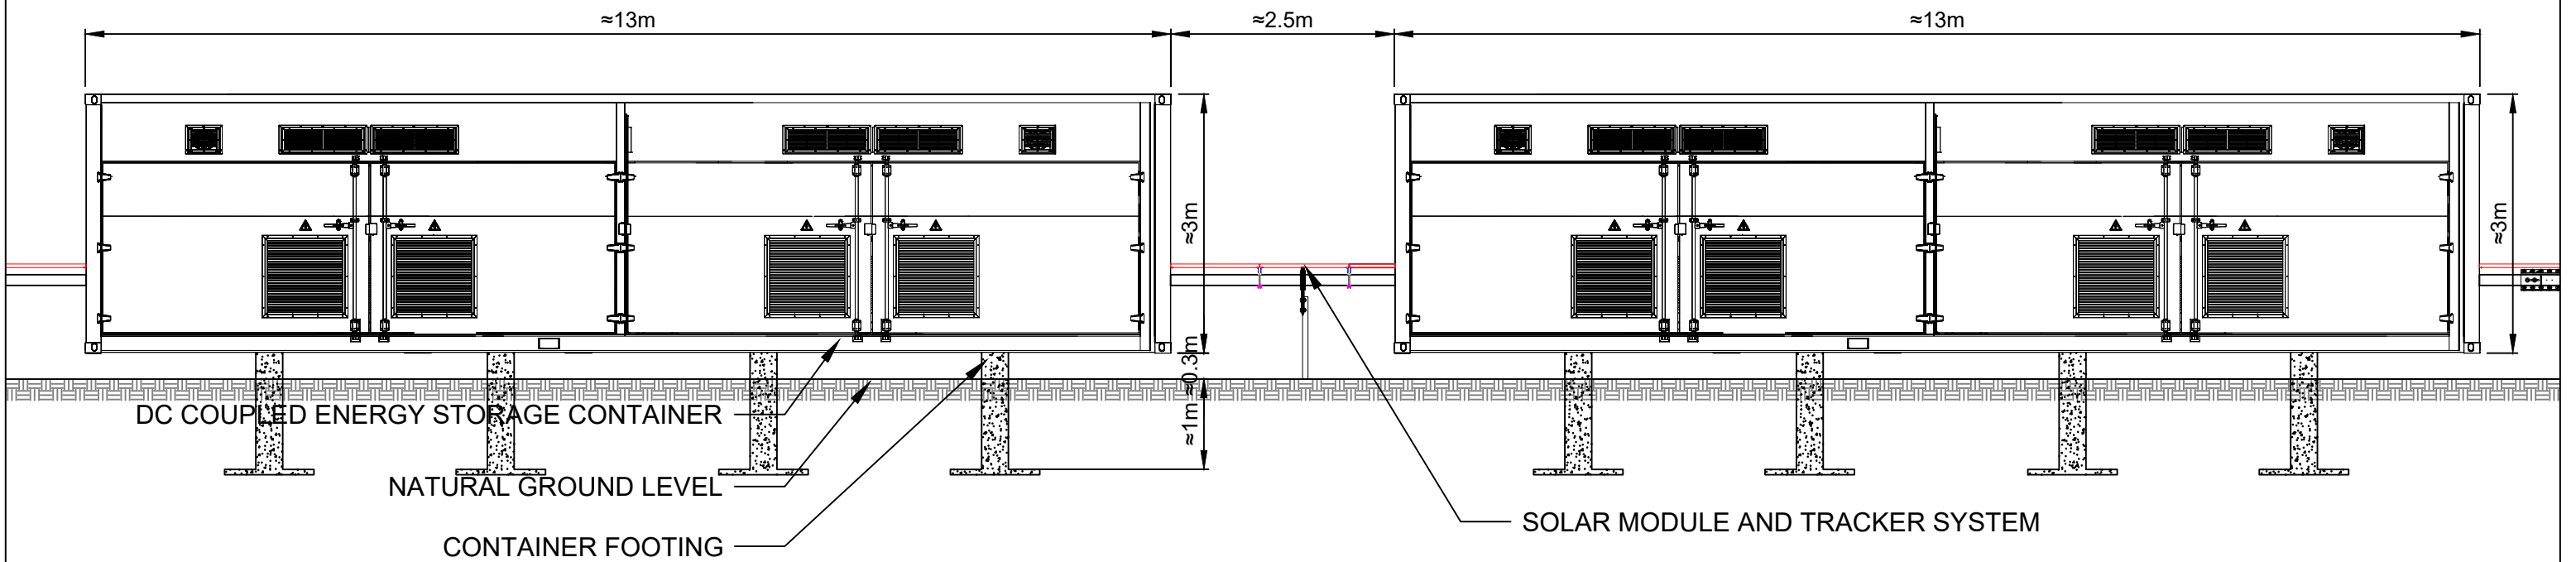

ENERGY STORAGE CONTAINER SIDE VIEW
SCALE 1:50

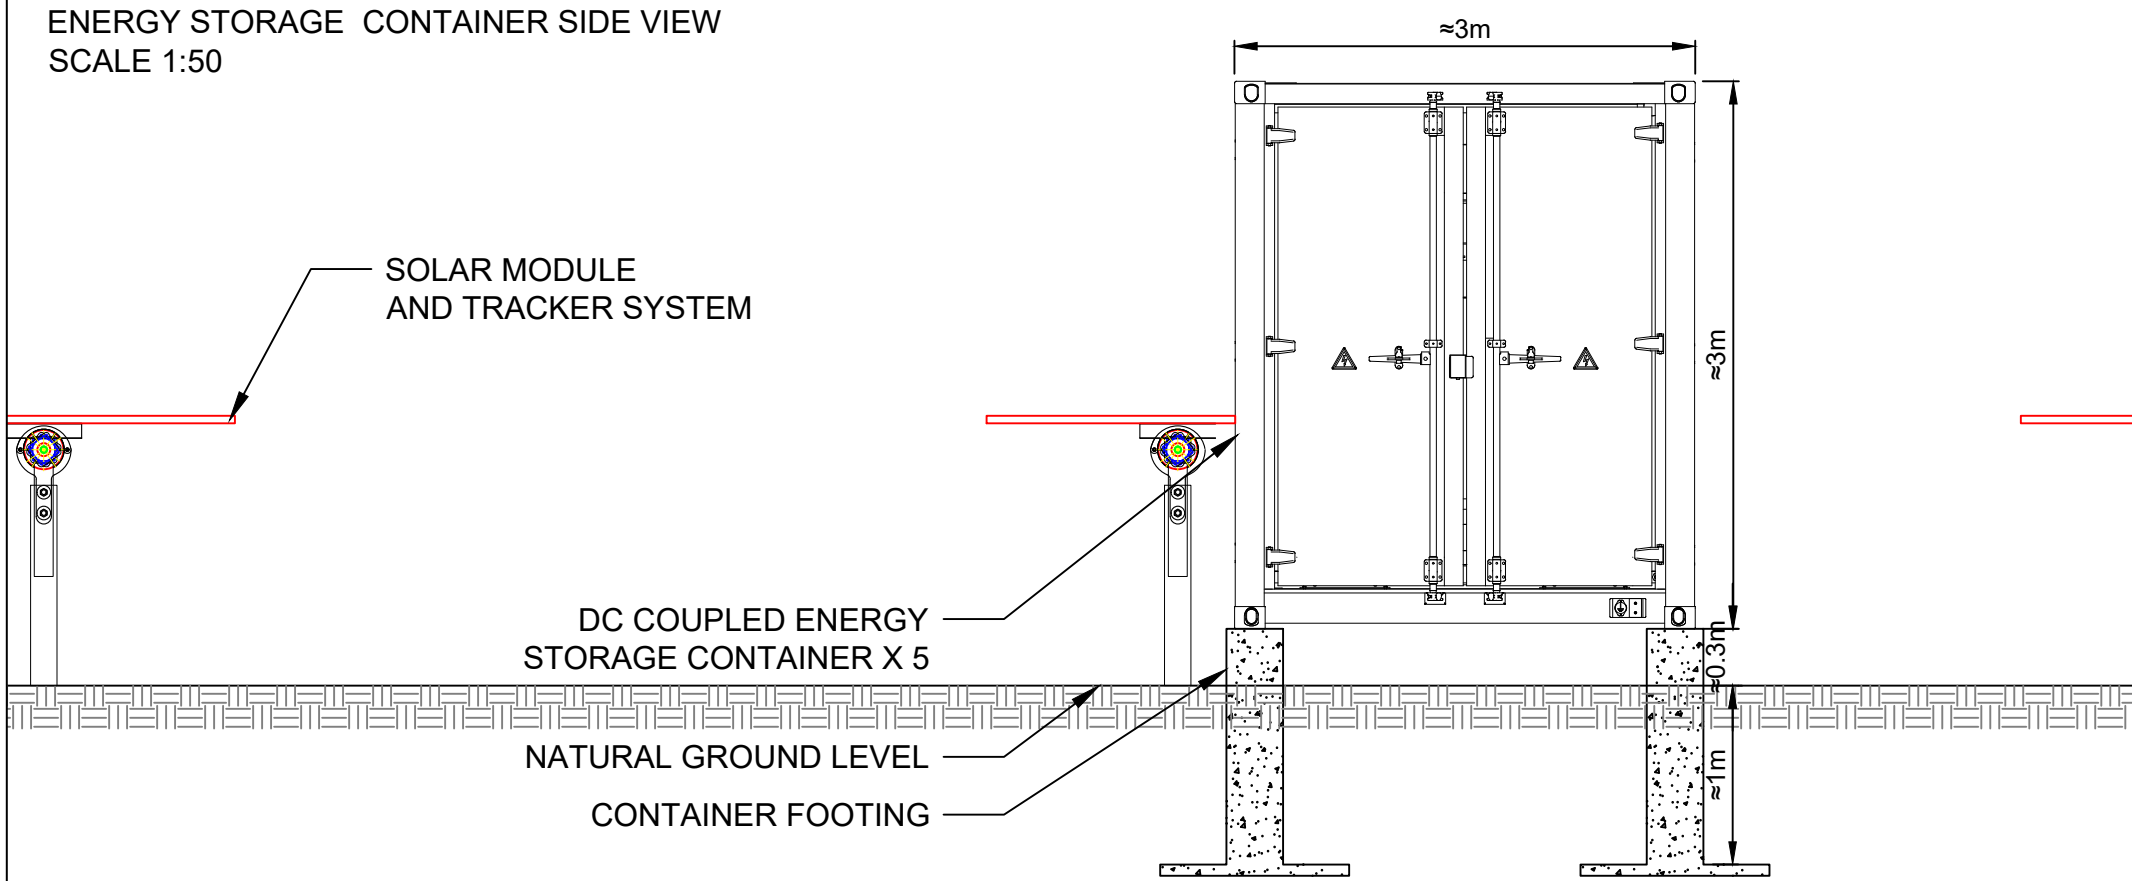

TYPICAL TRACKING SYSTEM

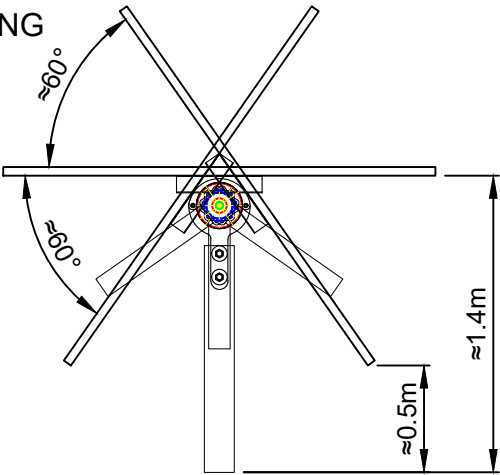

TYPICAL DC COUPLED ENERGY STORAGE CONTAINER



REVISIONS					
REV	STATUS	DESCRIPTION	DATE	D.B.	C.B.
A	FA	FOR INITIAL ISSUE	05/04/2021	WB	XT

PROJECT DETAILS:		COLEAMBALLY SOLAR FARM 1207 DONALD ROSS DRIVE, COLEAMBALLY -34.689863, 146.066067
CLIENT DETAILS:		ACENERGY PTY LTD
DRAWING TITLE:		DC COUPLED ENERGY STORAGE CONTAINER ELEVATIONS


COPYRIGHT OF THIS DRAWING RESERVED BY ACENERGY PTY LTD. NO PART OF THIS DOCUMENT MAY BE REPRODUCED OR COPIED IN ANY FORM OR BY ANY MEANS WITHOUT CONSENT OF ACENERGY.

DRAWING NR: G-3.0_0001205		
DRAWN BY : WB	APPROVED BY : XT	PROJECT MGR : LZ
SCALE : AS INDICATED	ISSUE : FOR APPROVAL	ISSUE DATE : 05/04/2021
SHEET SIZE: A3	PROJECT NO: 1205	REV. NO: A




CENTRAL INVERTER, HV SWITCHBOARD AND UG/OH POLE TOP VIEW
(RELATIVE LOCATION REFER TO "G-1.0_0001205_SITE PLAN")

CENTRAL
INVERTER

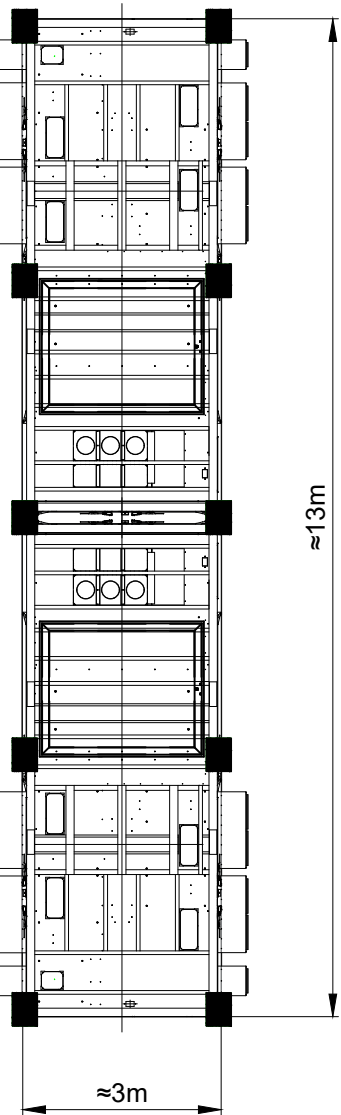


HV SWITCHBOARD
PLATFORM

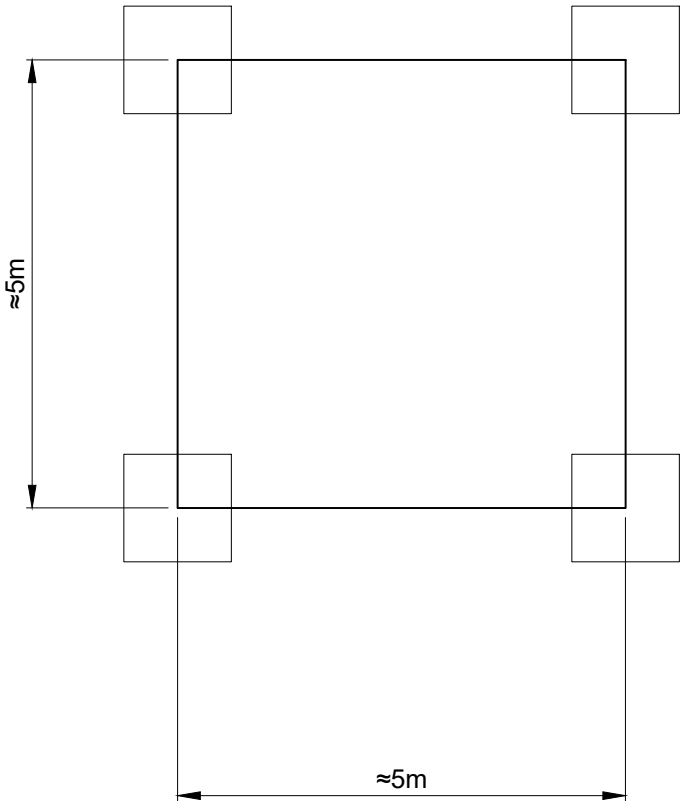

UG/OH
POLE



CENTRAL INVERTER, HV SWITCHBOARD AND UG/OH POLE SIDE VIEW
(RELATIVE LOCATION REFER TO "G-1.0_0001205_SITE PLAN")

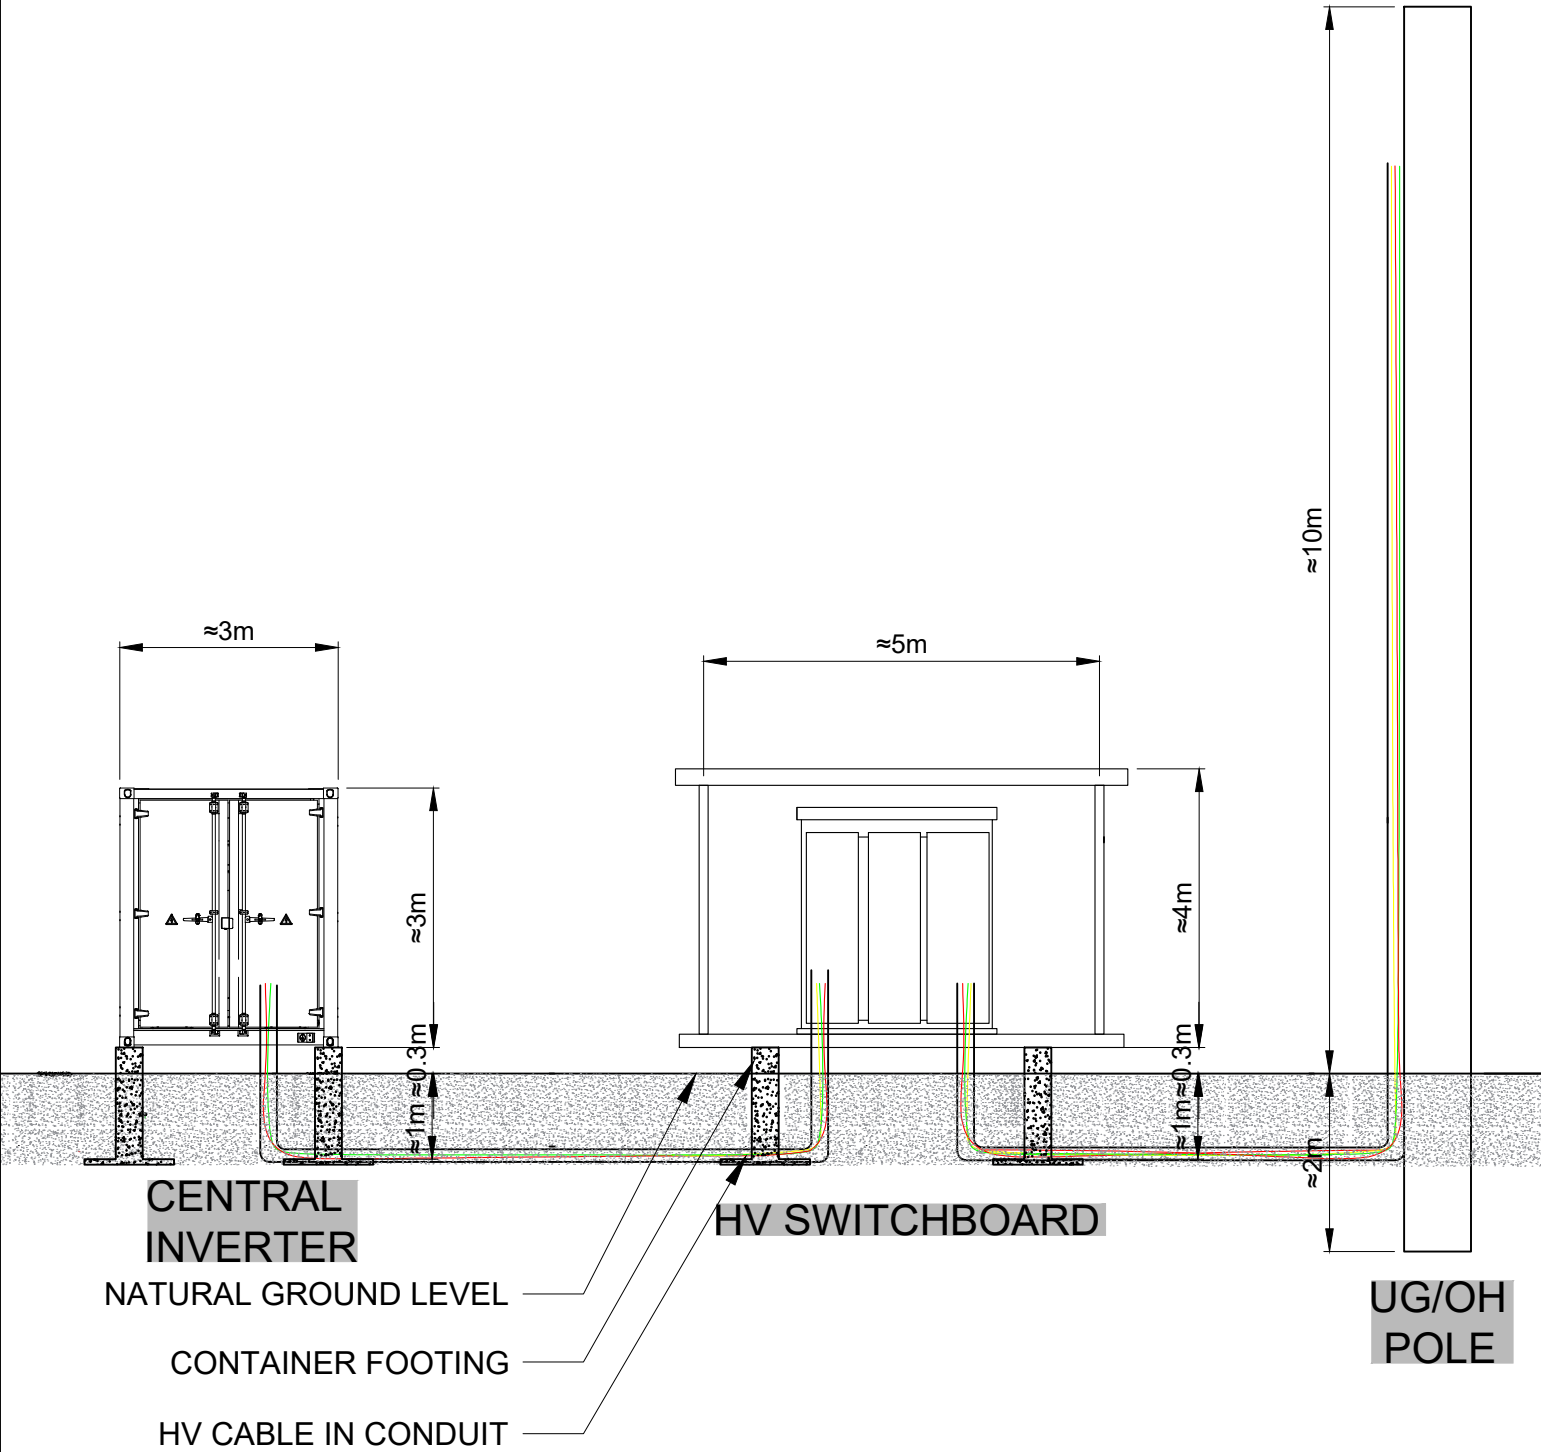

REVISIONS					
REV	STATUS	DESCRIPTION	DATE	D.B.	C.B.
A	FA	FOR INITIAL ISSUE	05/04/2021	WB	XT

PROJECT DETAILS:	COLEAMBALLY SOLAR FARM 1207 DONALD ROSS DRIVE, COLEAMBALLY -34.889863, 146.066087
CLIENT DETAILS:	ACENERGY PTY LTD
DRAWING TITLE:	CENTRAL INVERTER, HV SWITCHBOARD, O/H POLE ELEVATION


--

COPYRIGHT OF THIS DRAWING RESERVED BY ACENERGY PTY LTD. NO PART OF THIS DOCUMENT MAY BE REPRODUCED OR COPIED IN ANY FORM OR BY ANY MEANS WITHOUT CONSENT OF ACENERGY.

DRAWING NR: G-4.0_0001205		
DRAWN BY : WB	APPROVED BY : XT	PROJECT MGR : LZ
SCALE : AS INDICATED	ISSUE : FOR APPROVAL	ISSUE DATE : 05/04/2021
SHEET SIZE: A3	PROJECT NO: 1205	REV. NO: A



SECURITY FENCE FRONT VIEW
SCALE 1:2.5

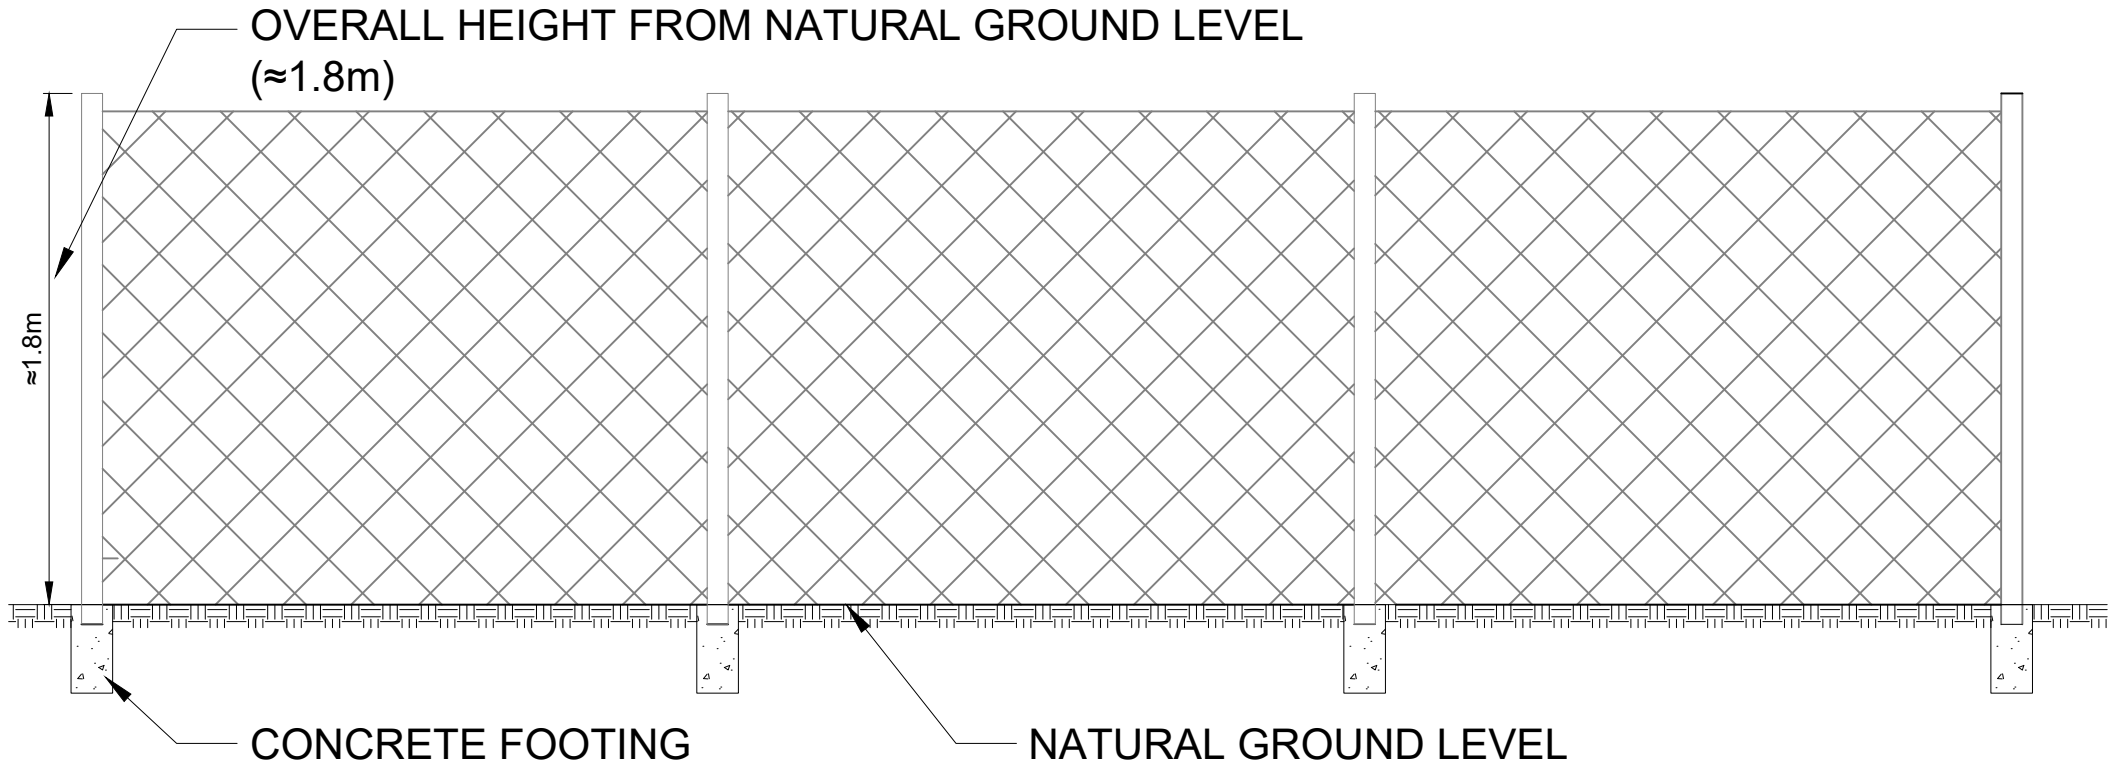


SECURITY FENCE, LANDSCAPE AND TRACKING SYSTEM SECTION VIEW
SCALE 1:30

LANDSCAPE AREA

TRACKING SYSTEM

LANDSCAPE AREA

SECURITY FENCE

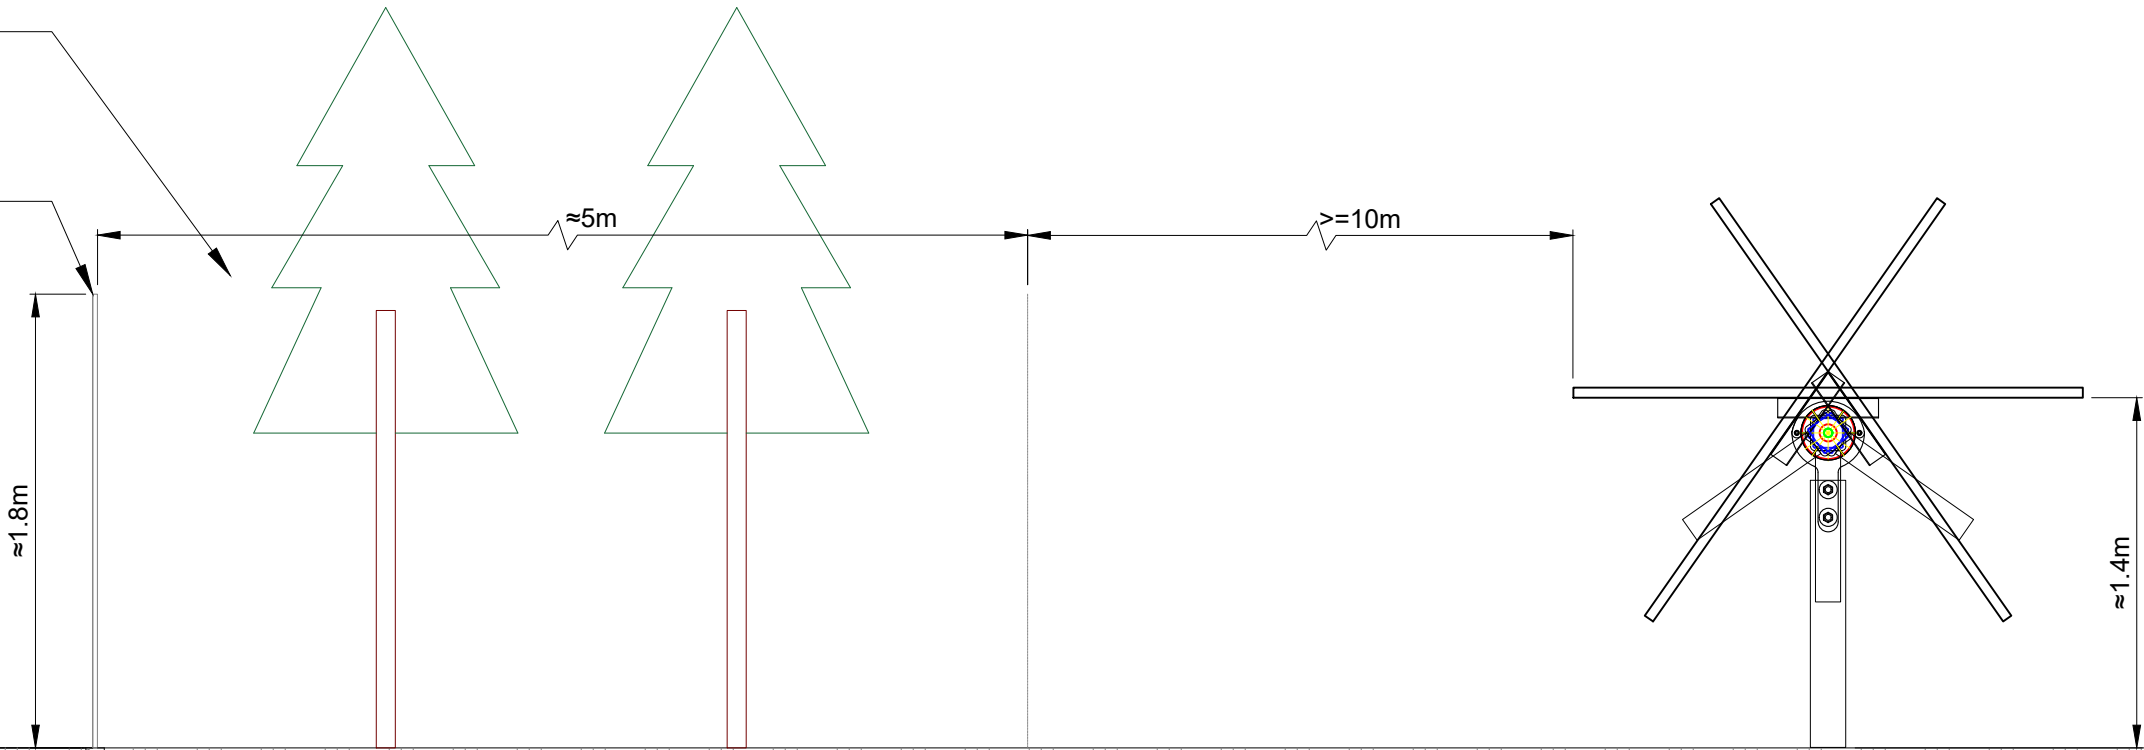

REVISIONS					
REV	STATUS	DESCRIPTION	DATE	D.B.	C.B.
A	FA	FOR INITIAL ISSUE	05/04/2021	WB	XT

PROJECT DETAILS:	COLEAMBALLY SOLAR FARM 1207 DONALD ROSS DRIVE, COLEAMBALLY -34.889663, 146.066087
CLIENT DETAILS:	ACENERGY PTY LTD
DRAWING TITLE:	SECURITY FENCE DETAILS

--

COPYRIGHT OF THIS DRAWING RESERVED BY ACENERGY PTY LTD. NO PART OF THIS DOCUMENT MAY BE REPRODUCED OR COPIED IN ANY FORM OR BY ANY MEANS WITHOUT CONSENT OF ACENERGY.

DRAWING NR: G-5.0_0001205		
DRAWN BY : WB	APPROVED BY : XT	PROJECT MGR : LZ
SCALE : AS INDICATED	ISSUE : FOR APPROVAL	ISSUE DATE : 05/04/2021
SHEET SIZE: A3	PROJECT NO: 1205	REV. NO: A

