



WEST ELEVATION 1:100 SCALE

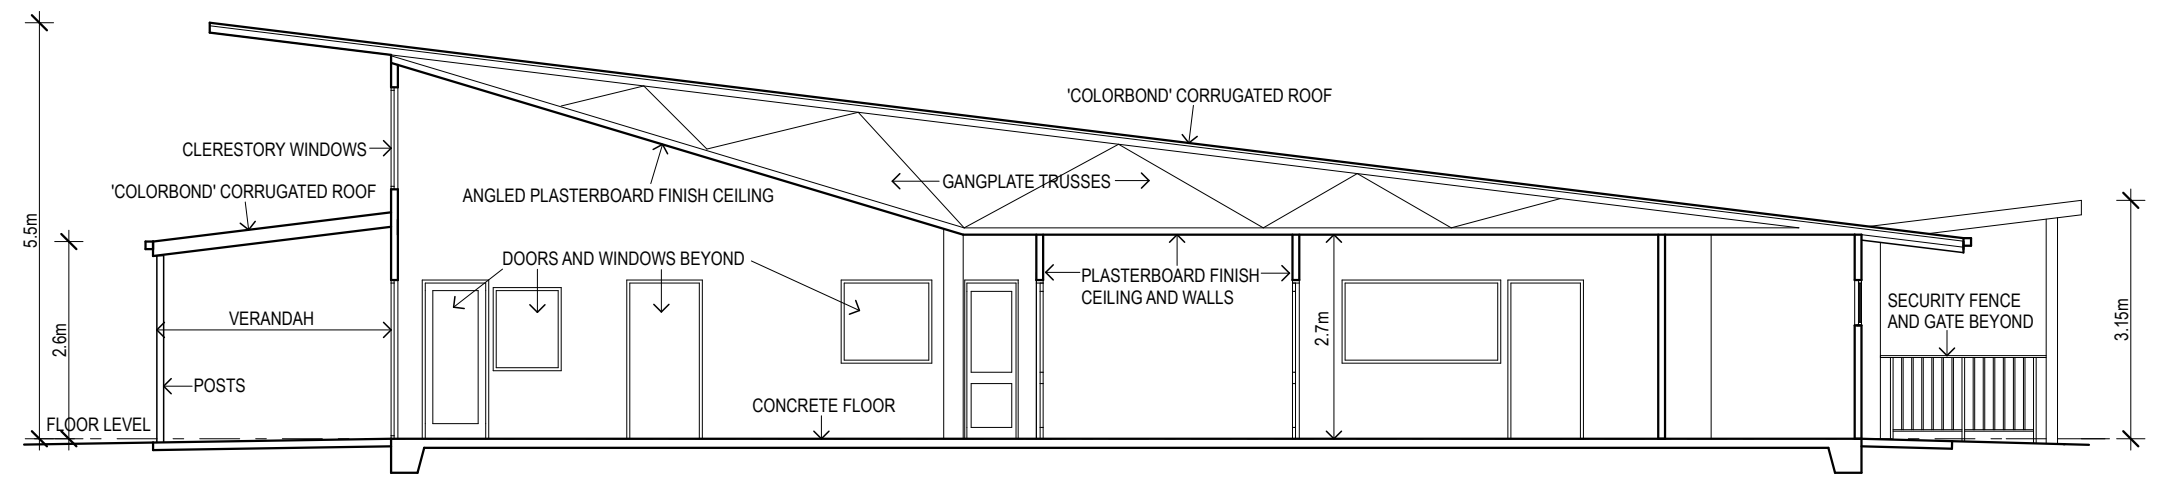

SECTION A - A 1:100 SCALE

	CONSULTANTS	REVISION NUMBER	REVISION DATE	REVISION DESCRIPTION	ARCHITECT  STEVEN MURRAY ARCHITECT Registration No. 4450 35 BOONAH STREET, GRIFFITH NSW 2890 PH/FAX: (02) 6964 7798 Email: stevenmurray54@gmail.com www.stevenmurrayarchitecture.com	PROJECT PROPOSED DAY CARE CENTRE AT PART LOT 7017 DP 1019596, CNR MAHONGA AND KENNEDY STREETS, JERILDERIE NSW	TITLE ELEVATION, SECTION CLIENT JERILDERIE PRESCHOOL KINDERGARTEN INC.	JOB NUMBER:		DRAWING NUMBER: DA-A04	
								DATE: NOV. 2019	SCALE: AS SHOWN	PAGE SIZE: A3	
								DESIGNED: SM	DRAWN: SM	CHECKED: SM	