


VIEW FROM SIDE



VIEW FROM FRONT NORTH CORNER

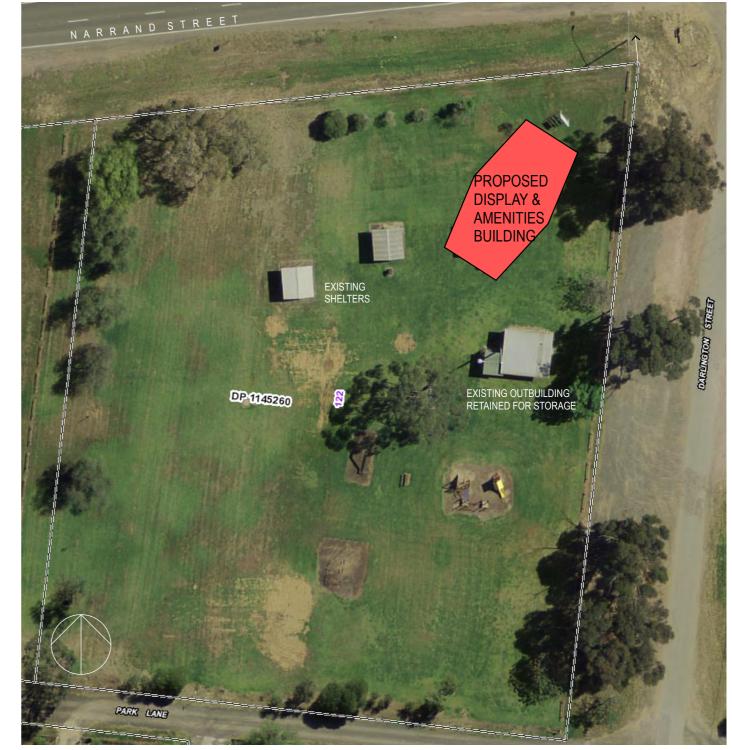

SITE PLAN

CONSULTANTS

REVISION NUMBER REVISION DATE REVISION DESCRIPTION

REVISION DATE REVISION DESCRIPTION

STEVEN Registration 38 BOXOL PRIFFIT PRIFF PRIFF

PROPOSED NEW DISPLAY AND TOILET BLOCK AT DARLINGTON POINT LIONS PARK, DARLINGTON POINT NSW

DISCUSSION DRAWING DD3	JOB NUMBER:	DRAWING NU	DRAWING NUMBER: A01	
PICTORIAL VIEWS, SITE PLAN	DATE: 18-12-18	SCALE: AS SHOWN	PAGE SIZE:	
CLIENT	10-12-10	AS SHOWIN	A3	
MURRUMBIDGEE COUNCIL	DESIGNED: MC/SM	DRAWN: SM	CHECKED: SM	