



NORTH ELEVATION (SOUTH ELEVATION MIRROR REVERSE)  
1:100 SCALE

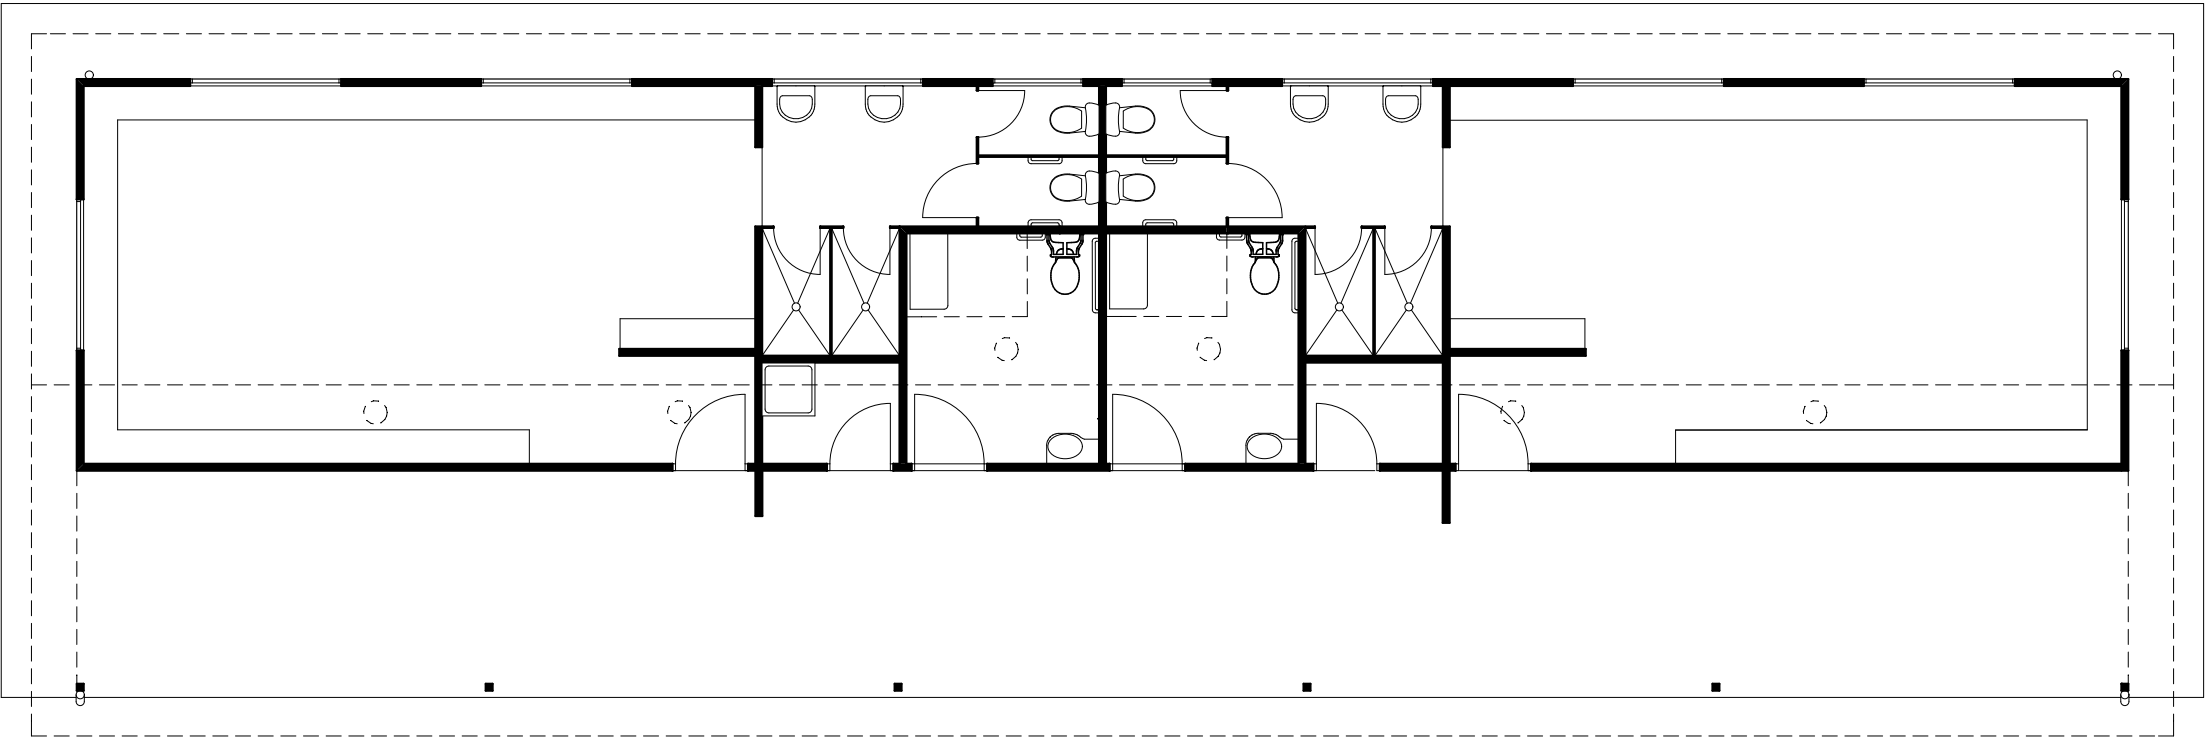

ELECTRICAL PLAN

PRELIMINARY

	CONSULTANTS	REVISION NUMBER	REVISION DATE	REVISION DESCRIPTION	ARCHITECT	PROJECT	TITLE	JOB NUMBER:	DRAWING NUMBER:	
						 <div>STEVEN MURRAY ARCHITECT Registration No. 4450 35 BOONAH STREET, GRIFITH NSW 2800 PH/FAX: (02) 6964 7798 Email: stevenmurray54@gmail.com www.stevenmurrayarchitecture.com</div>	PROPOSED NEW TOILET -CHANGEROOMS BLOCK AT NO.2 OVAL, COLEAMBALLY NSW	ELEVATION, PLAN, DETAILS	A03	
									CLIENT	DATE:
						MURRUMBIDGEE COUNCIL	NOV. 2018	AS SHOWN	A3	
							DESIGNED: SM	DRAWN: SM	CHECKED: SM	