



PROPOSED FLOOR PLAN
FLOOR AREA = 140.6 Sq.m
VERANDAH AREA = 81.5 Sq.m

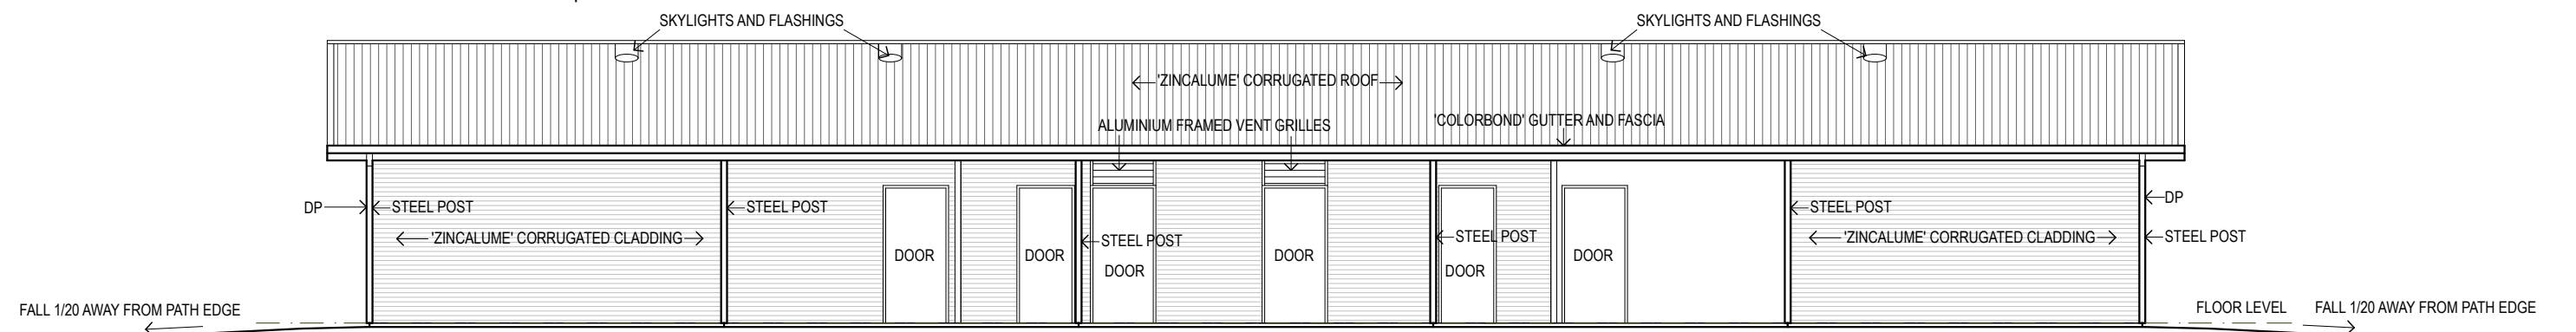


EAST ELEVATION 1:100 SCALE

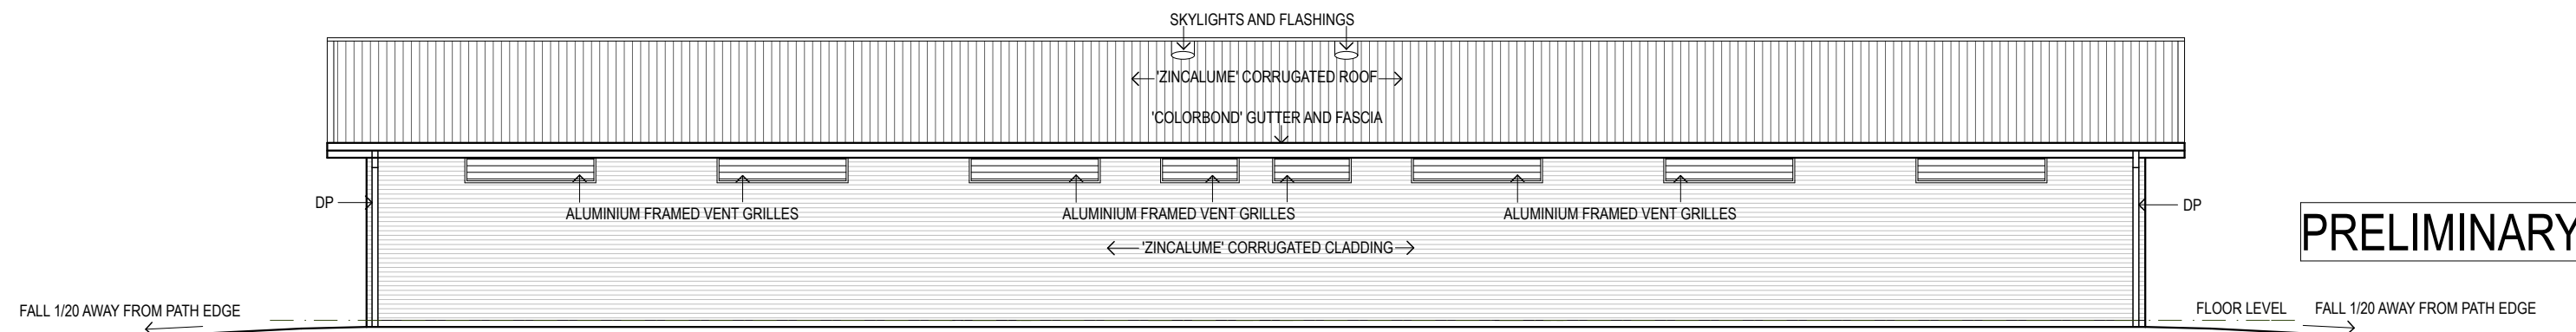

WEST ELEVATION 1:100 SCALE

PRELIMINARY

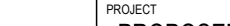	CONSULTANTS	REVISION NUMBER	REVISION DATE	REVISION DESCRIPTION	ARCHITECT	PROJECT	TITLE	JOB NUMBER:		DRAWING NUMBER: A02			
						 <div>STEVEN MURRAY ARCHITECT Registration No. 4450 35 BOONAH STREET, GRIFITH NSW 2690 PH:0644 7798 Email: stevenmurray54@gmail.com www.stevenmurrayarchitecture.com</div>	PROPOSED NEW TOILET -CHANGEROOMS BLOCK AT NO.2 OVAL, COLEAMBALLY NSW	PLAN, ELEVATIONS					
								CLIENT			DATE:	SCALE:	PAGE SIZE:
								MURRUMBIDGEE COUNCIL		NOV. 2018	1:100	A3	
								DESIGNED:	DRAWN:	CHECKED:			
								SM	SM	SM			