


JERILDERIE SKATEPARK DESIGN & CONSTRUCT

02.03.2021 REV C

CONCEPT PLAN

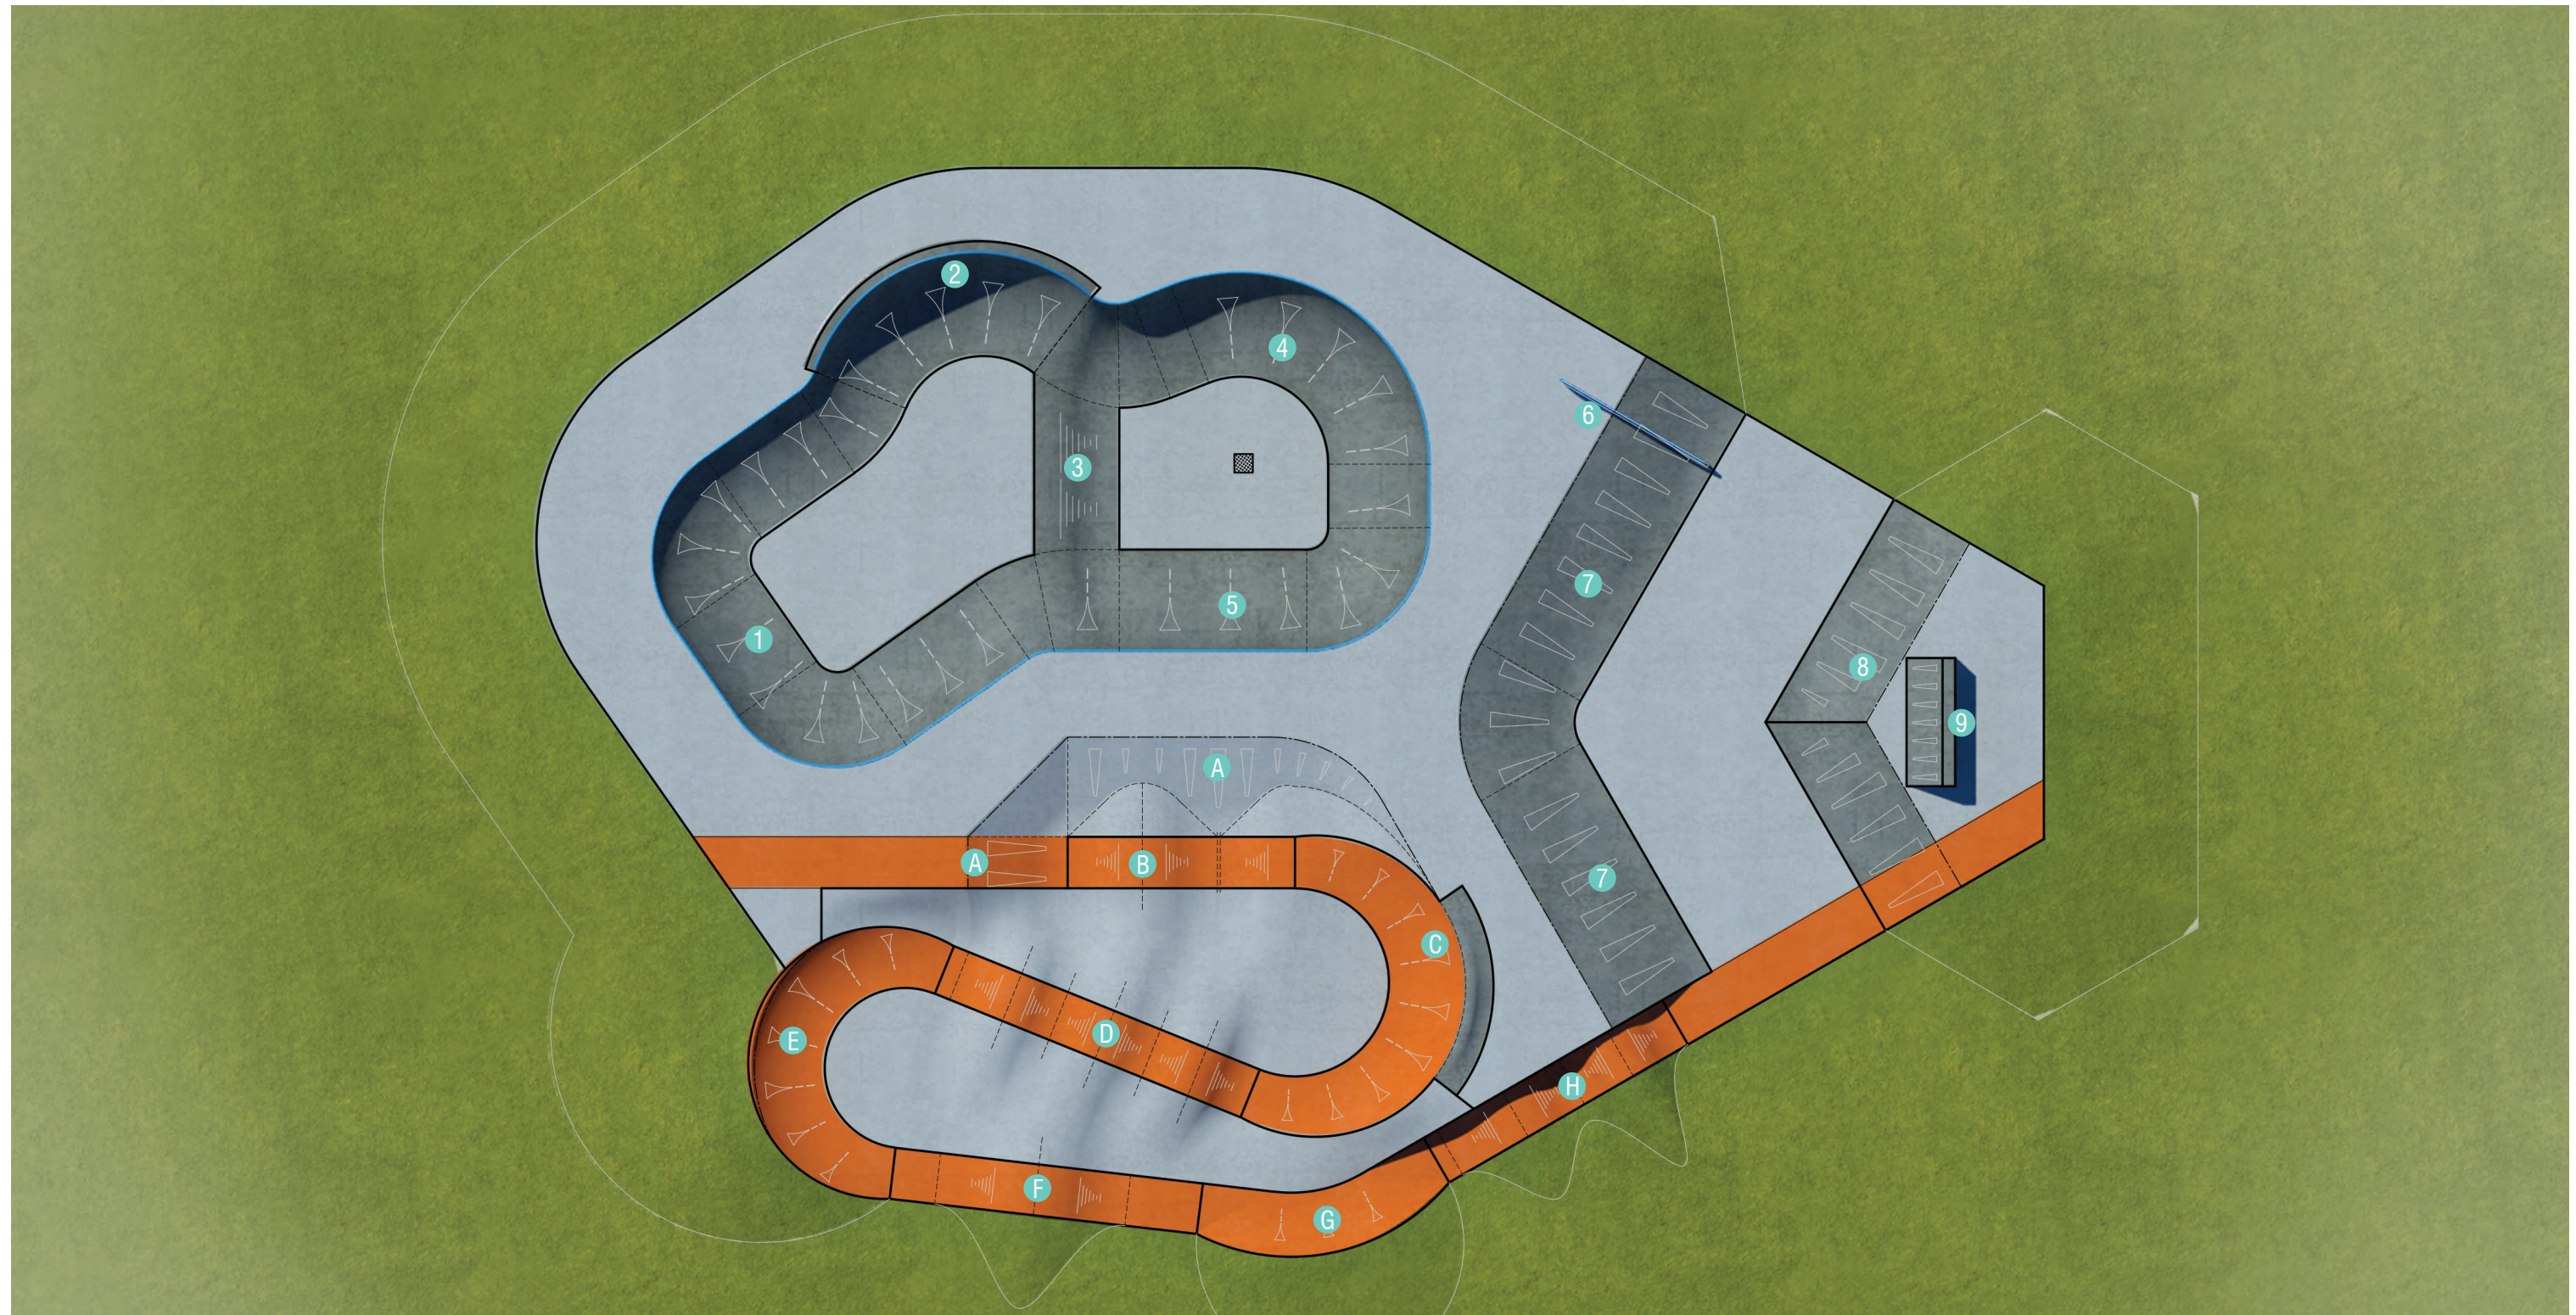


JERILDERIE SKATEPARK DESIGN & CONSTRUCT PLAN REV B

PRECISION
landscape architects

enlocus
landscape architects

1:150 AT A3

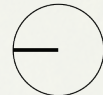

SKATEPARK ELEMENTS

- | | | |
|-----------------------------------|----------------------------------|-----------------------------|
| 1 1500H 2400R SQUARE BOWL SECTION | 5 2100H 2400R QUARTER PIPE | 9 1000H 40 DEGREE WALL RIDE |
| 2 2400H ESCULATING POCKET 2400R | 6 15 DEGREE 550H SKATE RAIL | |
| 3 1500 - 2100H 600H WATERFALL | 7 900H 21 DEGREE FLATBANK | |
| 4 2100H 2400R RADIAL CORNER | 8 900H 30 DEGREE HIPPED FLATBANK | |

PUMP TRACK ELEMENTS

- | | |
|--|------------------------------------|
| A 900H 25 DEGREEE START RAMP | E 850H 1950R BERM 2M RADIUS CORNER |
| B 400H 2000R SINGLE ROLLER | F 550H 2200R SINGLE ROLLER |
| C 1000H DIMINISHING BERM 400H - 0 WITH 200 RADIUS TOP EDGE | G 650H 1950R MELLOW BERMED CORNER |
| D 550H 1000R TRIPPLE ROLLER | H 600H 1100R DOUBLE ROLLER |





en.