


SITE CONTEXT



CONCEPT PLAN

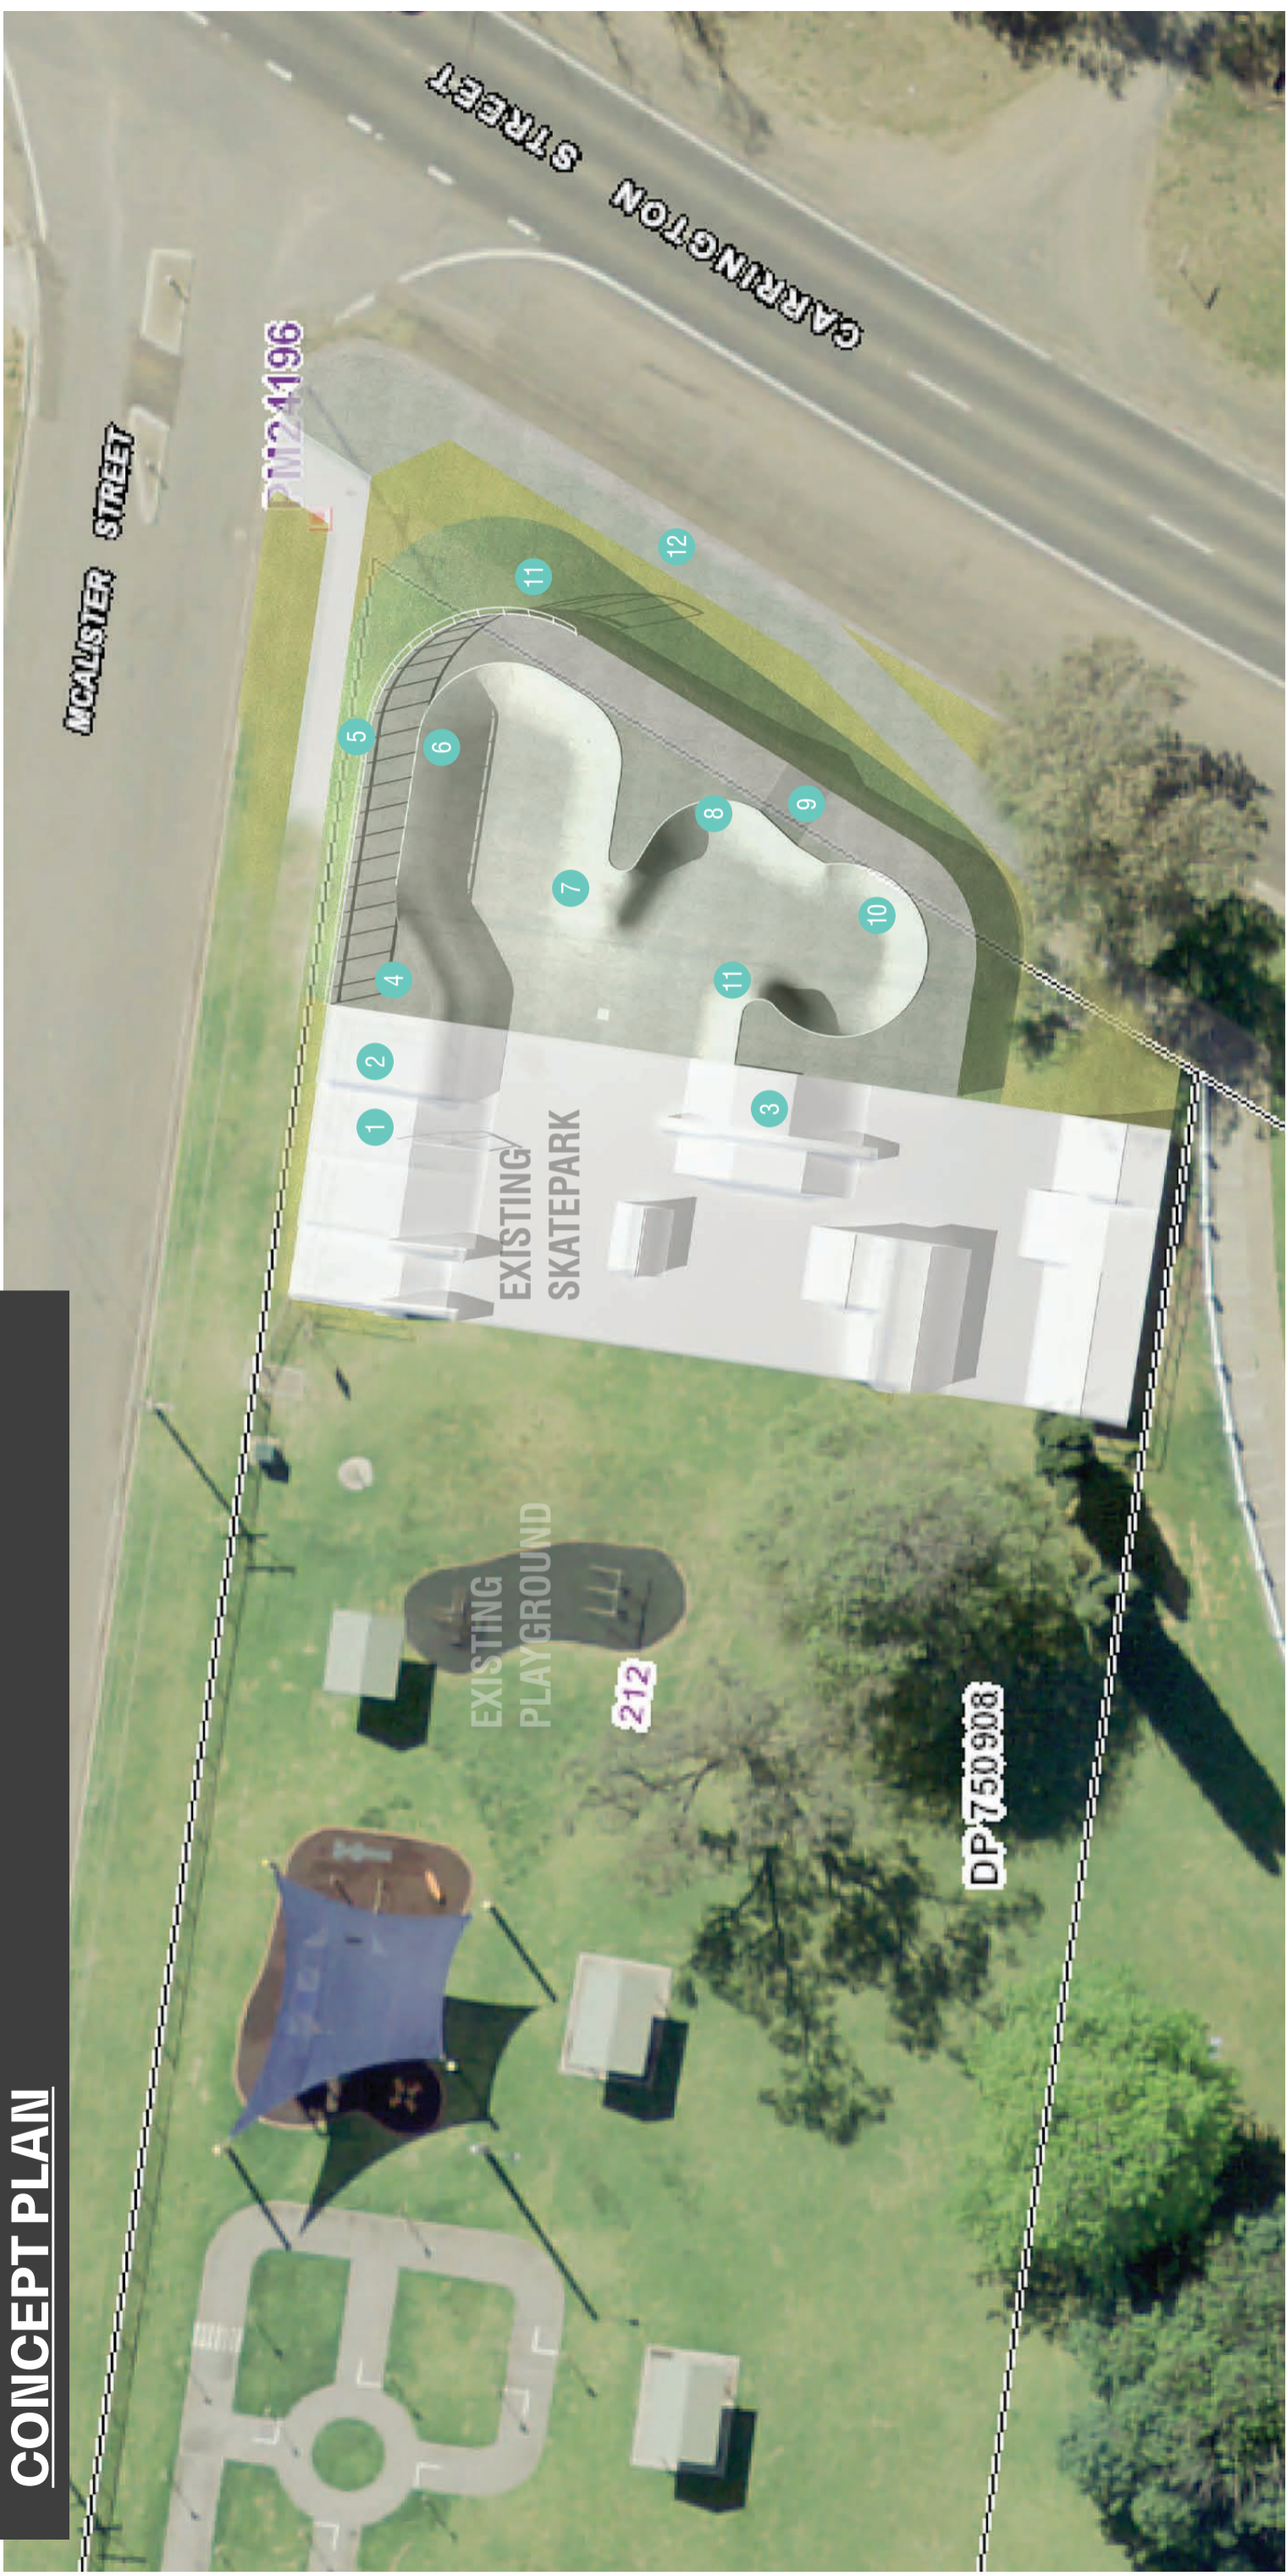

DARLINGTON POINT SKATEPARK CONCEPT DESIGN

- 1 900H FLATBANK WITH DOWN RAIL (EXISTING)
- 2 1200H ROLL-IN (EXISTING)
- 3 1000H FLATBANK WITH 2M TABLE TOP
- 4 EXTENDED 1200H ROLL-IN WITH BLEND TO QUARTER SECTION
- 5 1.0M HIGH RAIL TO MCALISTER STREET FRONTAGE
- 6 1200H QUARTER OPEN BOWL SECTION 2400R
- 7 700H ROLL-OVER MOGUL BLEND TO 1200H HIP/TRANSFER
- 8 1200H 2400R DIMINSHING DOWN TO 900H
- 9 300H FLATBANK SPLIT LEVEL LANDING
- 10 900H 2100R QUARTER POCKET SECTION
- 11 900H HIPPED QUARTER
- 12




5M

1:250 AT A3



TECHNICAL PLAN

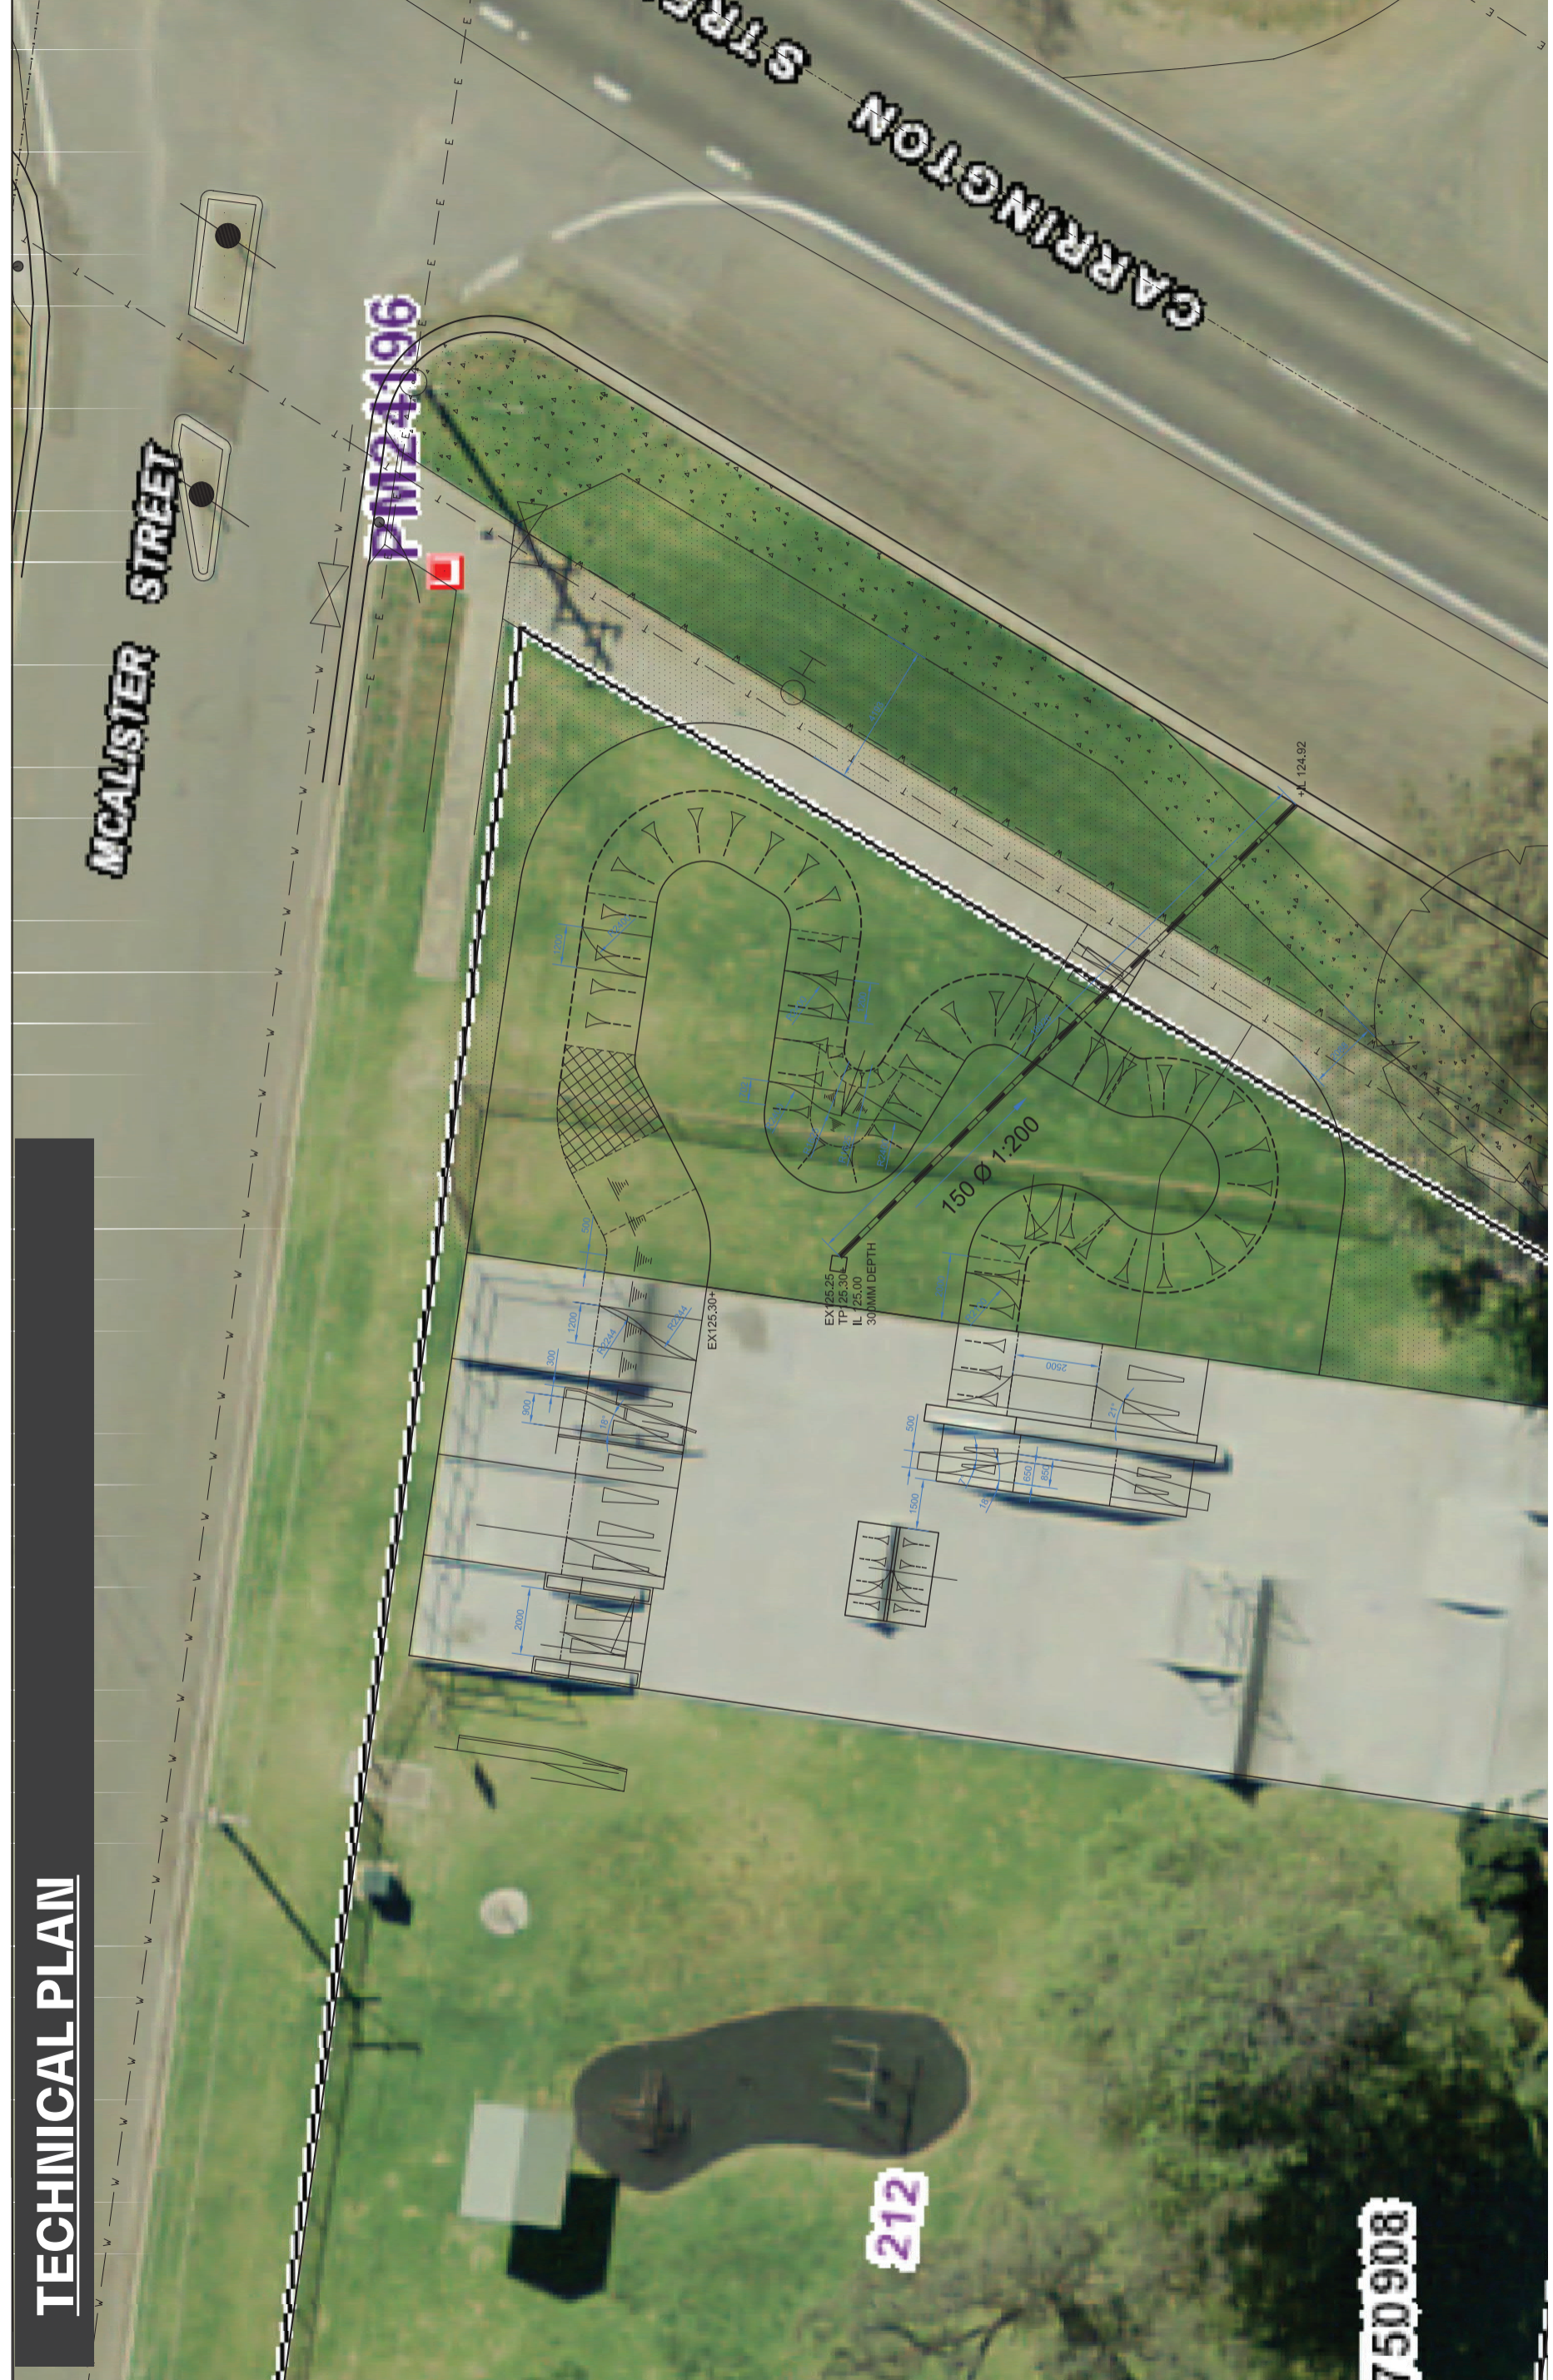

DARLINGTON POINT SKATEPARK LINEDRAWING

