



SECTION S1
B1001
TYPICAL SECTION THRU 2-LANE ROAD WITH START SECTION CH 65 TO CH 104

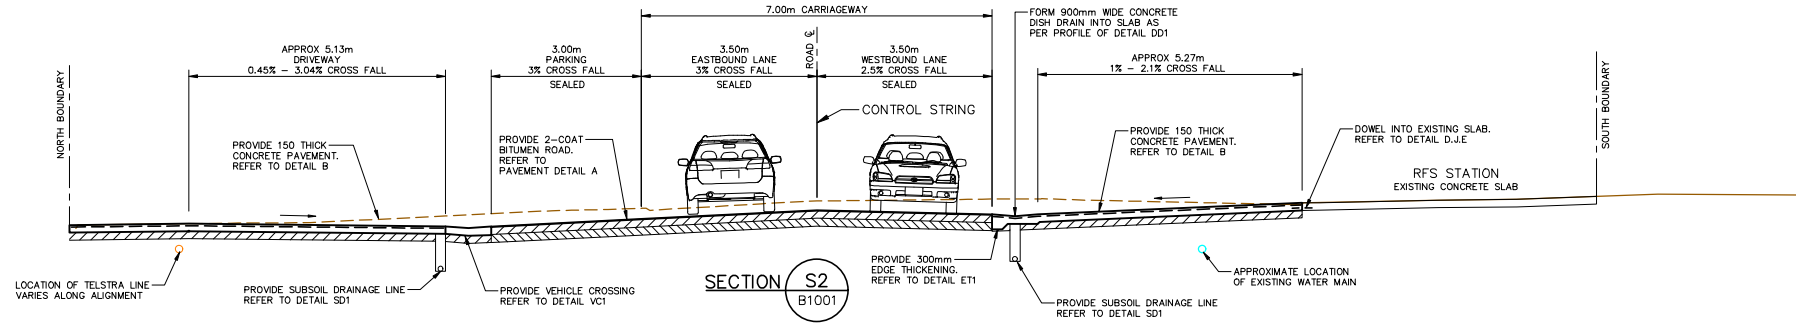

SECTION S2
B1001
TYPICAL SECTION THRU AT RFS STATION CH 108 TO CH 145

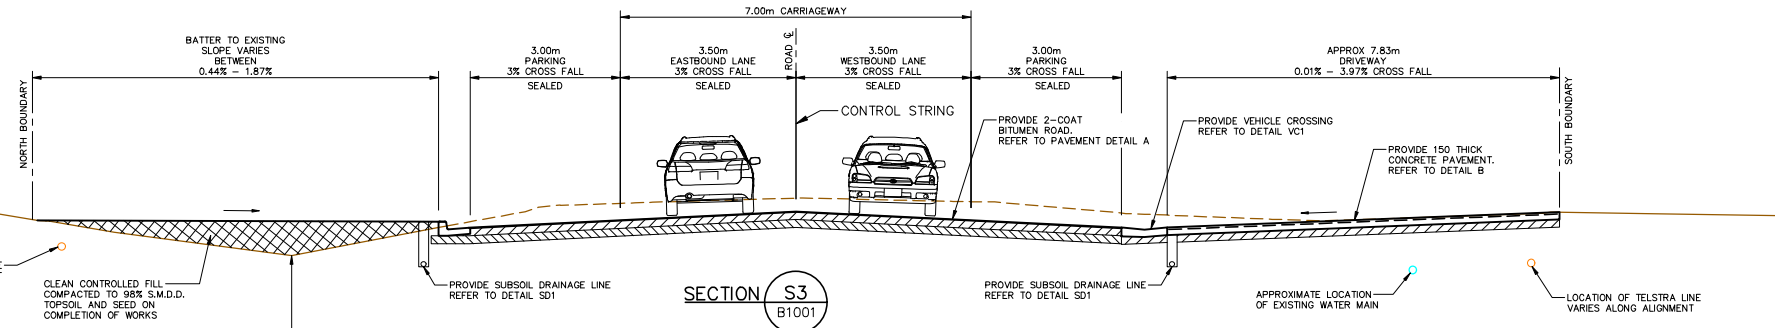

SECTION S3
B1001
TYPICAL SECTION THRU 2-LANE ROAD WITH REDUCED SHOULDER CH 250 TO CH 285



UNDER GROUND SERVICES ARE APPROXIMATE ONLY. CONTACT RELEVANT AUTHORITY PRIOR TO ANY EXCAVATION OR CONSTRUCTION.



5 B'YE STREET
WAGGA WAGGA, NSW, 2650
P (02) 6925 5855
F (02) 6925 5858
E WAGGA@XEROPICCOL.COM.AU
A.G.N. 137 881 853


Project:
PROPOSED ROAD RECONSTRUCTION
BENCUBBIN AVENUE
COLEAMBALLY NSW 2707

Sheet Title: TYPICAL SECTIONS - ROAD DESIGN 1/2
Client: MURRUMBIDGEE COUNCIL
Scale: 1:50 (A1) 1:100 (A3)
Design: A.X Drawn: J.G Date: JUNE 2019


Murrumbidgee COUNCIL - APPROVED FOR USE -
Tom Dimec
Director of Infrastructure
DATE
PLAN REFERENCE
190429.A3001.L

L	31.05.2021	ISSUED FOR CONSTRUCTION	C.A
K	05.05.2021	REISSUED FOR TENDER	C.A
J	19.04.2021	ISSUED FOR TENDER	C.A
I	13.04.2021	KERB REVISED	C.A
No.	DATE	DETAILS	BY

Project Number:	190429
Sheet Number:	A3001
Revision Number:	L

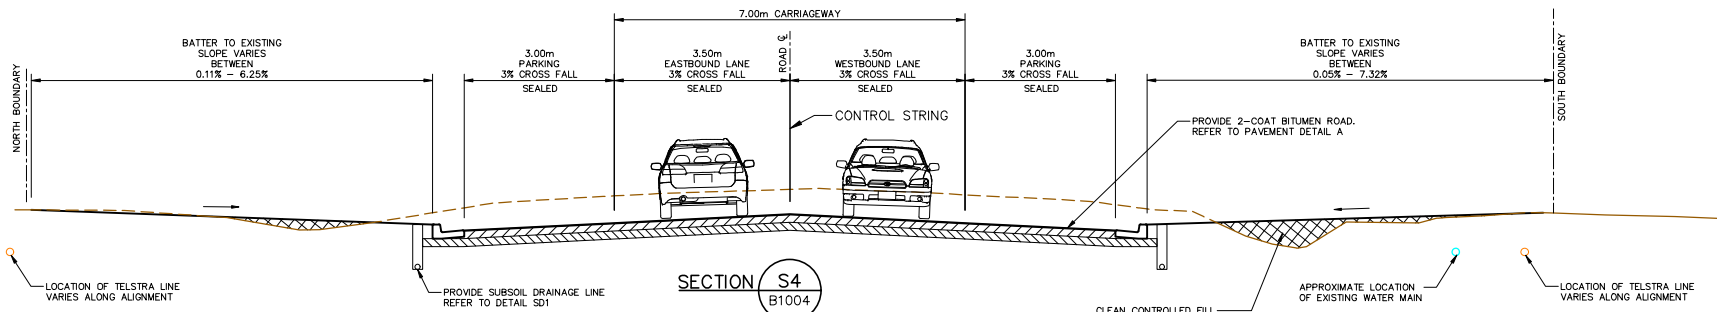

SECTION S4
B1004
TYPICAL SECTION THRU 2-LANE ROAD
WITH OPEN DRAINS CH 300 TO 1325

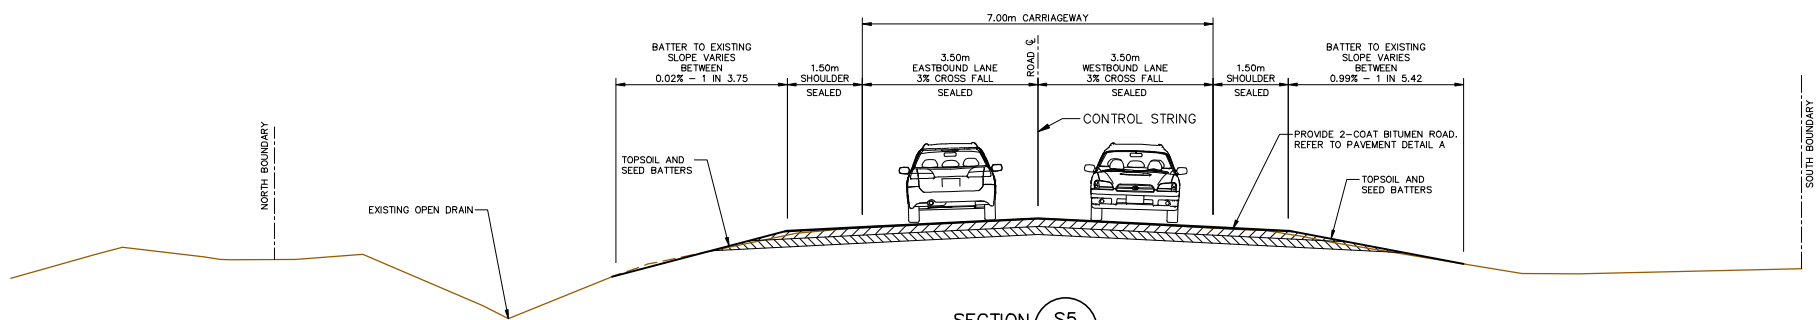

SECTION S5
B1005
TYPICAL SECTION THRU 2-LANE ROAD
WITH REDUCED SHOULDER ON RHS CH 1350 TO END OF WORKS



UNDER GROUND SERVICES ARE APPROXIMATE ONLY. CONTACT RELEVANT AUTHORITY PRIOR TO ANY EXCAVATION OR CONSTRUCTION.

Murrumbidgee COUNCIL

APPROVED FOR USE

Tom Dimec
Director of Infrastructure

DATE

PLAN REFERENCE
190429.A3002.L

L	31.05.2021	ISSUED FOR CONSTRUCTION	C.A
K	05.05.2021	REISSUED FOR TENDER	C.A
J	19.04.2021	ISSUED FOR TENDER	C.A
I	13.04.2021	KERB REVISED	C.A
No.	DATE	DETAILS	BY

XP XEROS PICCOLO CONSULTING ENGINEERS

5 BYE STREET
WAGGA WAGGA, NSW, 2650
P (02) 6925 5855
F (02) 6925 5655
E WAGGA@XEROSPICCOLO.COM.AU
A.G.N. 137 881 853

Project: PROPOSED ROAD RECONSTRUCTION
BENCUBBIN AVENUE
COLEAMBALLY NSW 2707

Sheet Title: TYPICAL SECTIONS – ROAD DESIGN 2/2		Project Number: 190429	
Client: MURRUMBIDGEE COUNCIL		Checked:	Sheet Number: A3002
Scale: 1:50 (A1) 1:100 (A3)		Approved:	Revision Number: L
Design: A.X	Drawn: J.G	Date: JUNE 2019	