


—Metal wall sheeting laid horizontally (colour to owner's selection)

—Metal sheet roofing insulated with 100mm thick foil backed roofing blanket  
internal ceiling lining to be 1mm thick ceiling plywood grooved sheets from Mister Ply & Wood

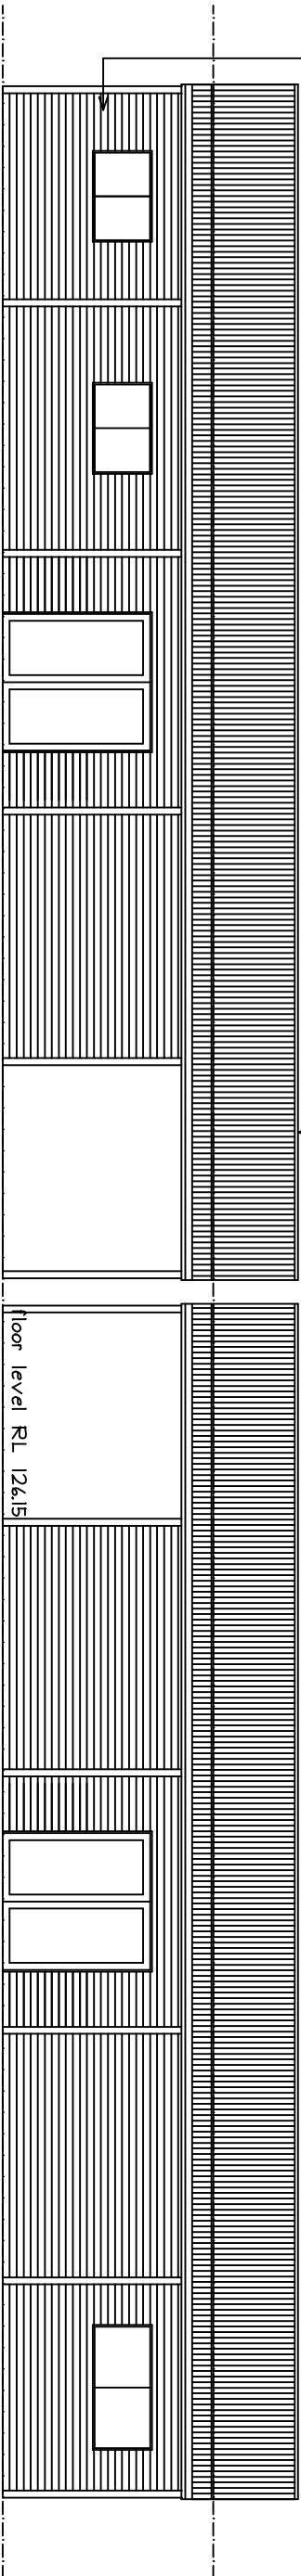


WEST ELEVATION

KITCHEN/OFFICE/DINING/LOUNGE

Walls to be insulated to achieve minimum R2.1 value

Doors to be self closing: minimum leaf width 900mm timber framed.

All roof water to be discharged to existing and new stormwater lines using 90mm Dia. PVC pipe

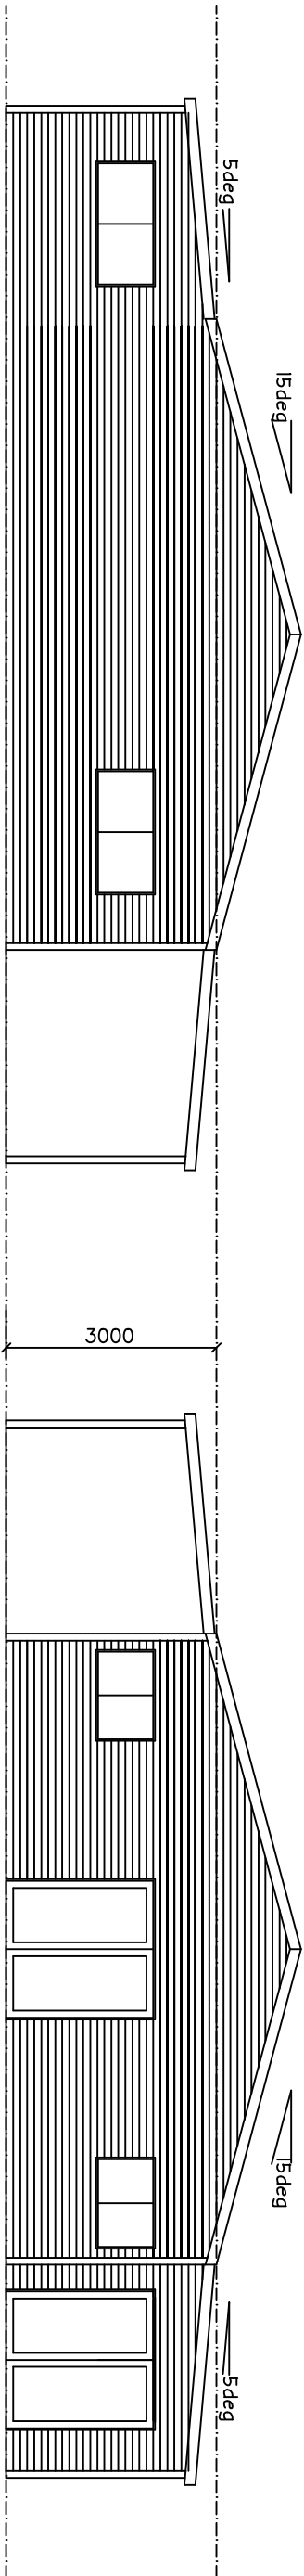


EAST ELEVATION

All floors to buildings to be concrete to detail by shed manufacturer

NORTH ELEVATION

KITCHEN/OFFICE/DINING/LOUNGE

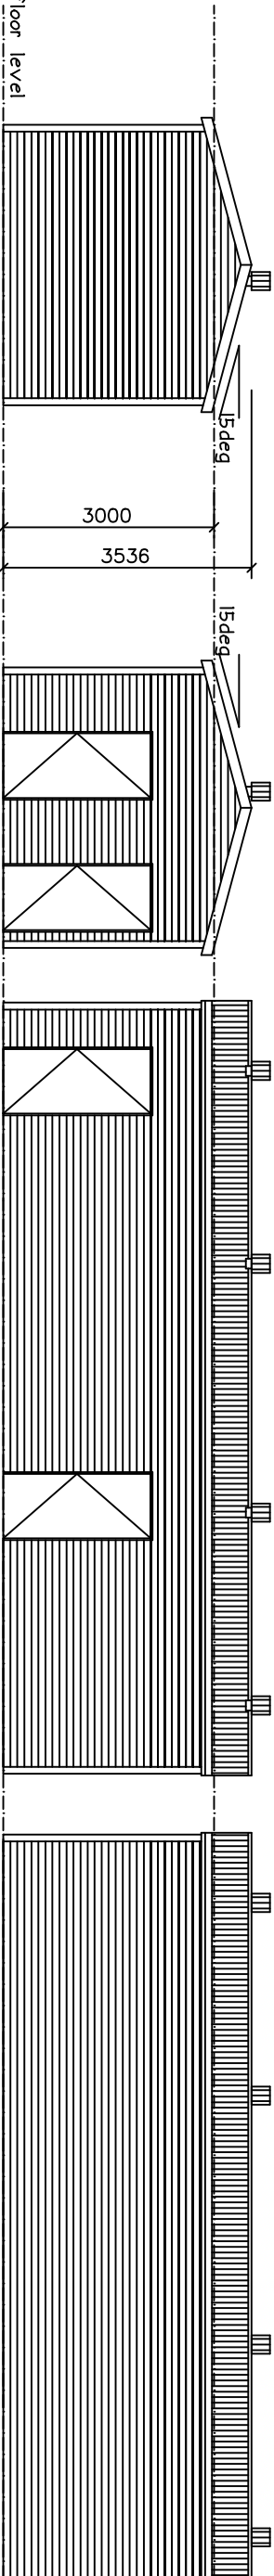

SOUTH ELEVATION

WEST ELEV.

EAST ELEV.

SOUTH ELEVATION

NORTH ELEVATION

LAUNDRY/LINEN/TOILETS

ALL DIMENSIONS AND NOTES ARE TO BE CONFIRMED BY BUILDER AND/OR OWNER BEFORE COMMENCING WORKS. DO NOT SCALE FROM DRAWINGS. USE FIGURED DIMENSIONS ONLY. ALL CONSTRUCTION WORK IS TO BE IN ACCORDANCE WITH THE BUILDING CODE OF AUSTRALIA AND ALL RELEVANT CODES AND GOVERNING BODIES. TIMBER FRAMING IS TO BE COMPLETED IN ACCORDANCE WITH THE NATIONAL LIGHT TIMBER FRAMING CODE SAA 1684. CONCRETE SLABS AND FOOTINGS ARE TO BE IN ACCORDANCE WITH SAA 2870.1. ANY DISCREPANCIES FOUND IN THESE DRAWINGS MUST BE REPORTED TO SHERENE BLUMER BEFORE WORKS BEGIN. ALL NATURAL, GROUND LINES, SITE CUTS, INDICATED LEVELS, DRIVEWAYS, LIGHTPOLES AND ALL OTHER GRAPHICALLY REPRESENTED SYMBOLS ARE INDICATIVE ONLY AND MUST BE VERIFIED ON SITE BY THE BUILDER AND PROFESSION APPLICABLE BEFORE WORKS BEGIN.				NO.		AMENDMENT		DATE		PROJECT		DESIGN & DOCUMENTATION BY	
										NEW ACCOMMODATION FACILITY		SHERENE BLUMER	
										20 NARRAND STREET DARLINGTON POINT NSW 2706		12 WHITTON STREET GRIFFITH NSW 2680	
										LUKE PAYNE		E-MAIL: sherene@blumer.net.au	
										DRAWING		SCALE	
										1:100@A3		DATE	
										25 FEB 2019		DRAWN	
										SB		NUMBER	
										03			