
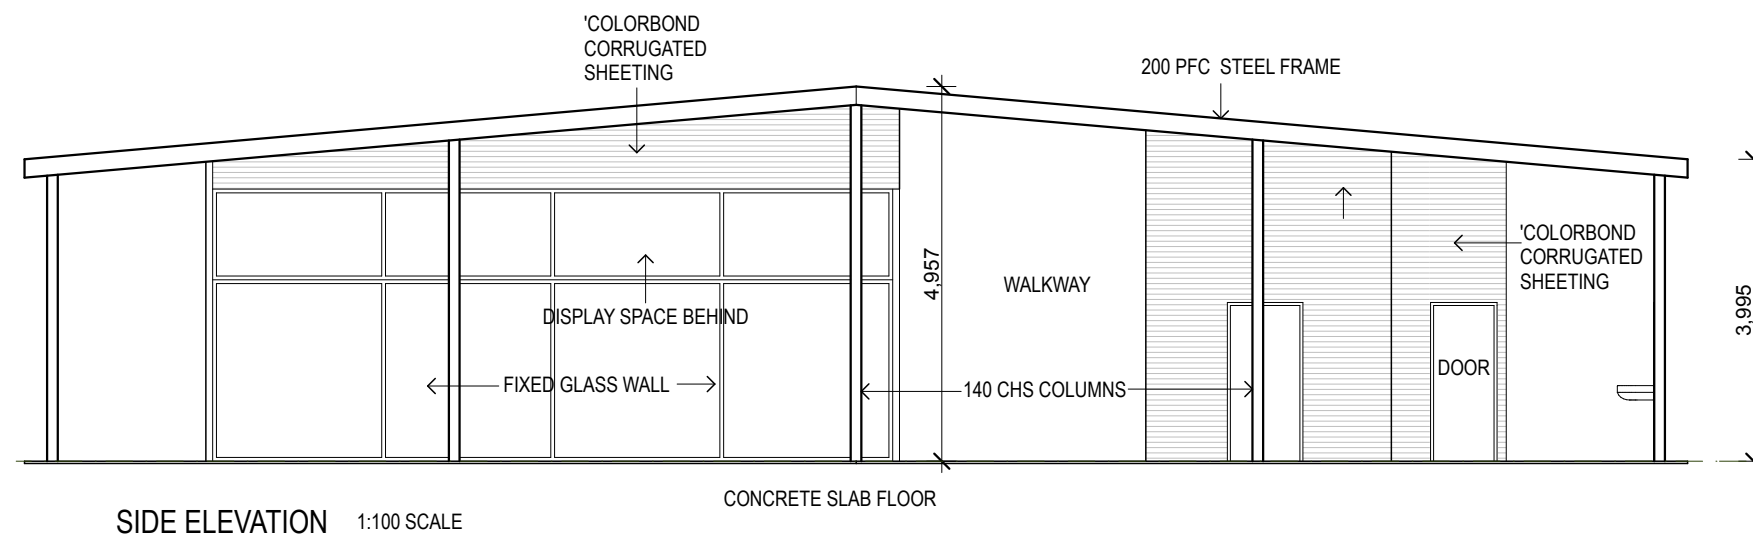


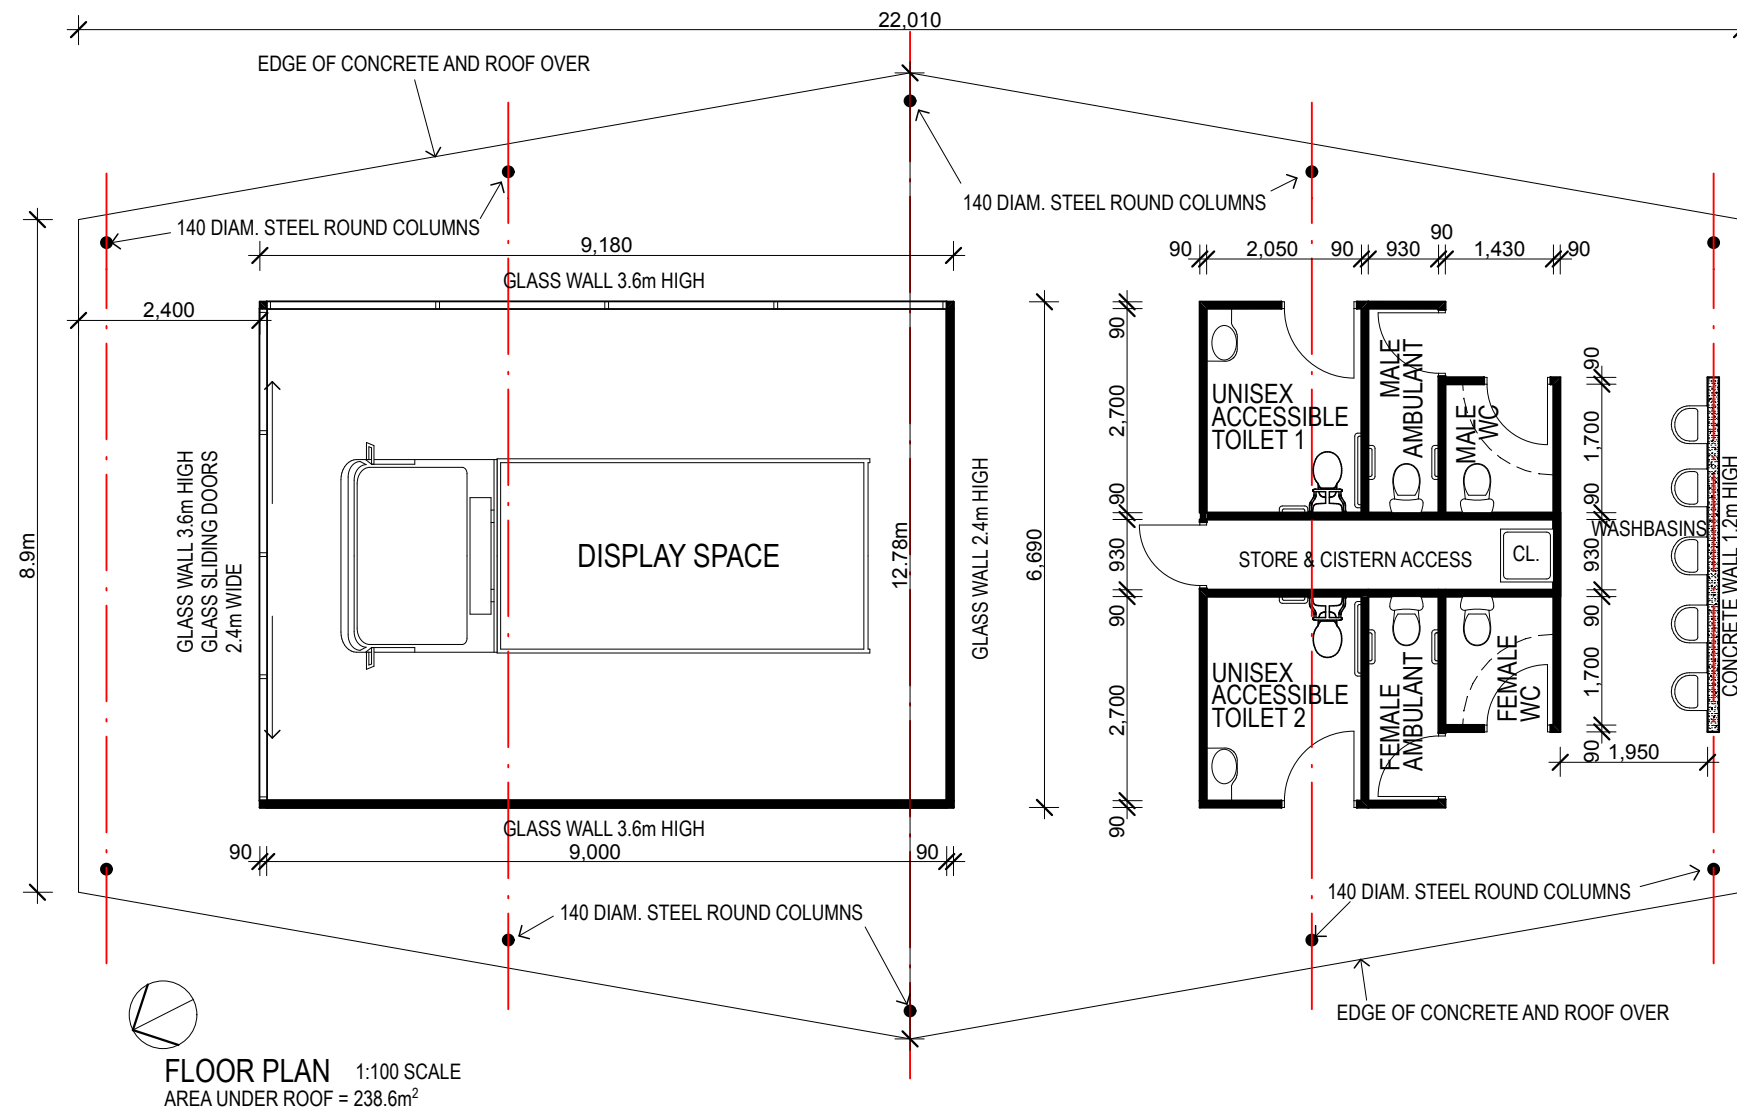

	CONSULTANTS	REVISION NUMBER	REVISION DATE	REVISION DESCRIPTION	ARCHITECT	PROJECT	TITLE	JOB NUMBER:		DRAWING NUMBER:		
						 STEVEN MURRAY ARCHITECT Registration No. 4450 35 BOONAH STREET, GRIFITH NSW 2680 PH/FAX: (02) 6564 7758 Email: stevenmurray54@gmail.com www.stevenmurrayarchitecture.com	PROPOSED NEW DISPLAY AND TOILET BLOCK AT DARLINGTON POINT LIONS PARK, DARLINGTON POINT NSW	DISCUSSION DRAWING DD3 PLAN & SIDE ELEVATION		A02		
								CLIENT				
								MURRUMBIDGEE COUNCIL				
								DATE:	SCALE:	PAGE SIZE:		
								18-12-18	AS SHOWN	A3		
								DESIGNED:	DRAWN:	CHECKED:		
								MC/SM	SM	SM		