


Site Plan


John and Faith Bryce
Lot 10 DP 69
25 Powell ST
Jerilderie NSW 2716
Proposed Verandah Extension
And Shed

Zinc Corrugate Cladding
Flashed on all edges
125mm quadgutter
on house side

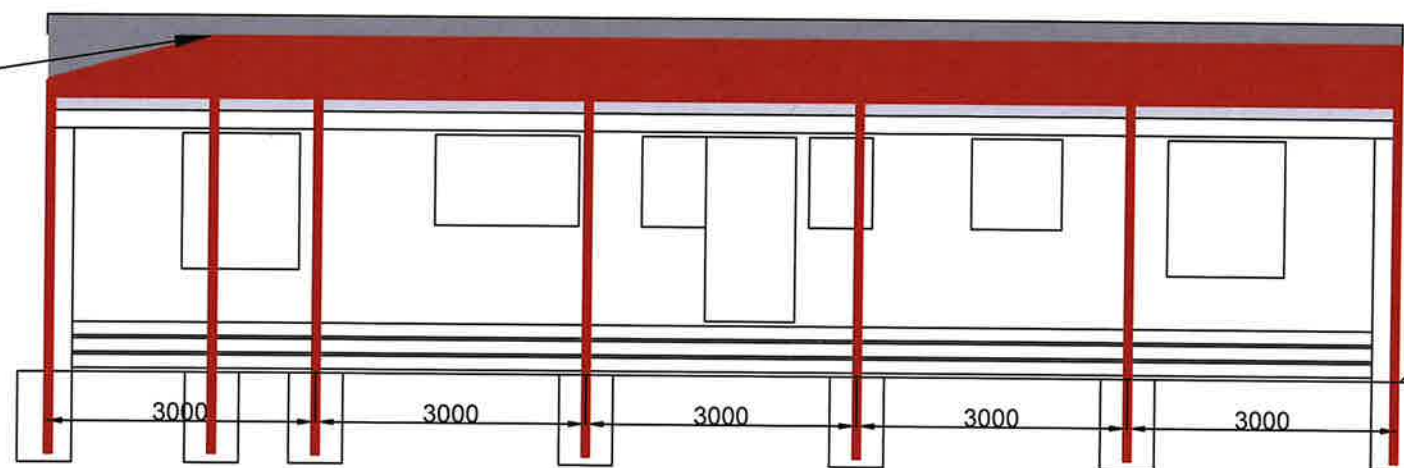


90 mm x 90 mm x2mm
Duragal Rhs Posts

Footing Diagram

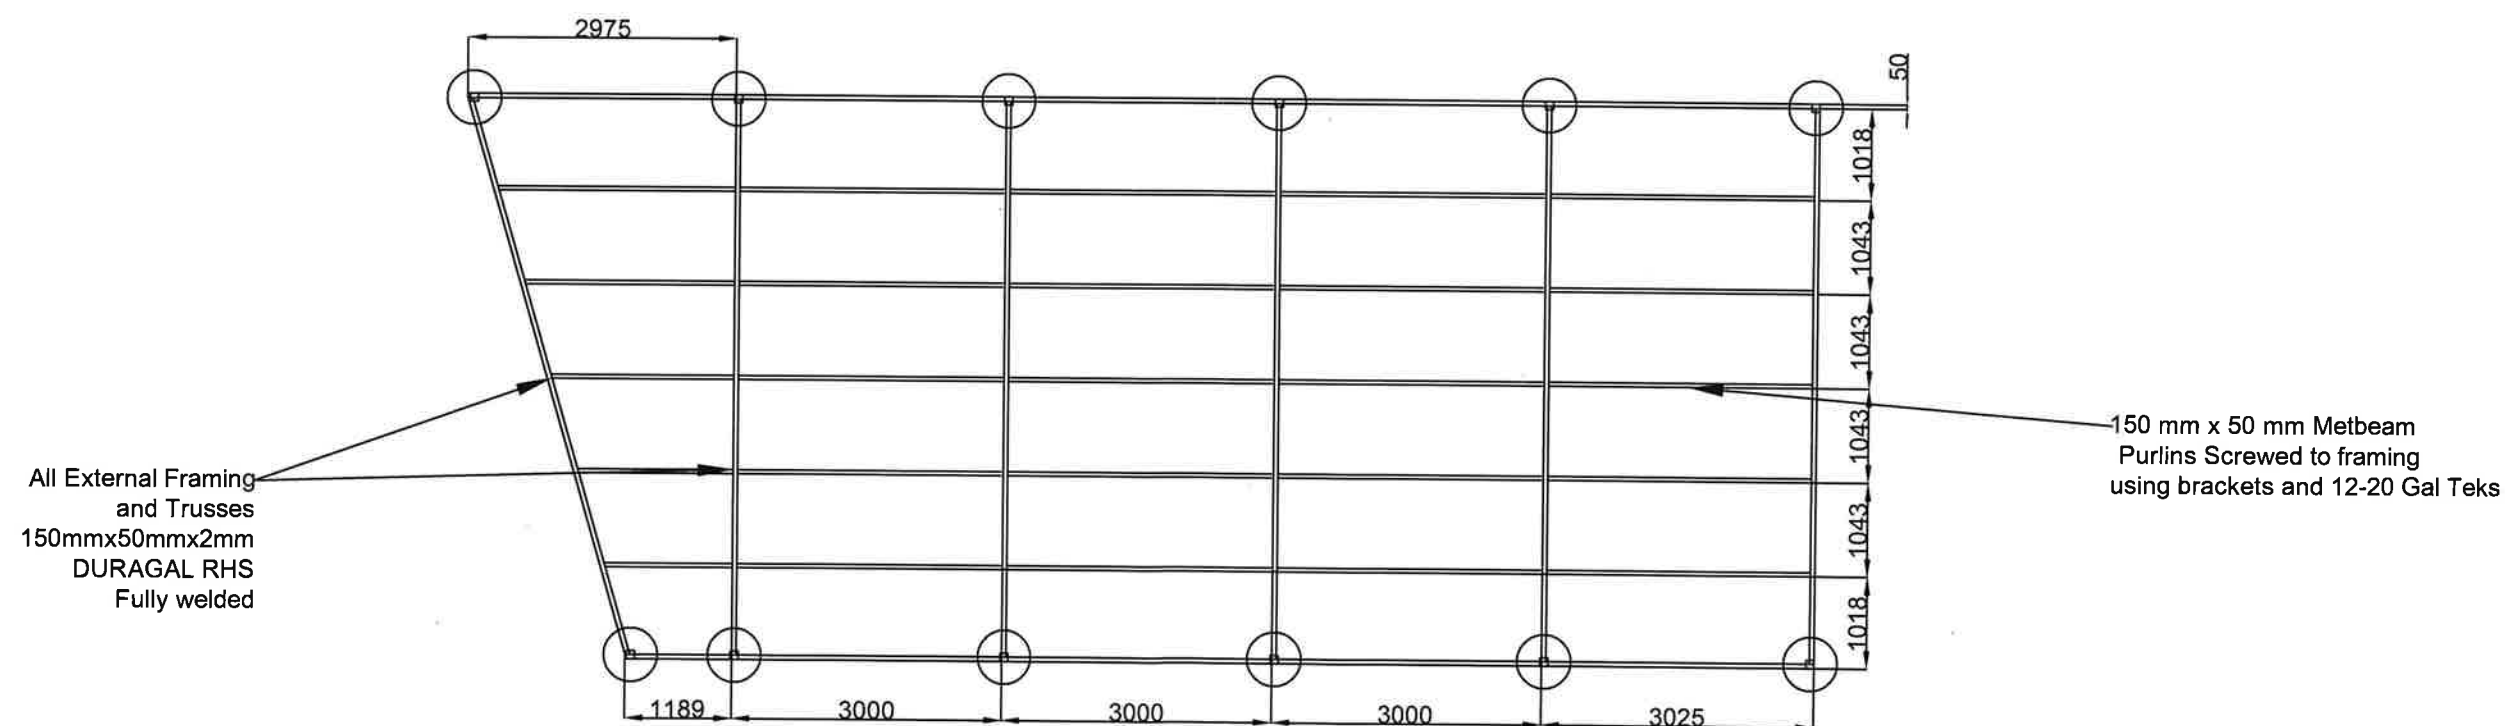


Truss and Purlin Diagram


John and Faith Bryce
Lot 10 DP 69
25 Powell ST
Jerilderie NSW 2716
Proposed Verandah Extension

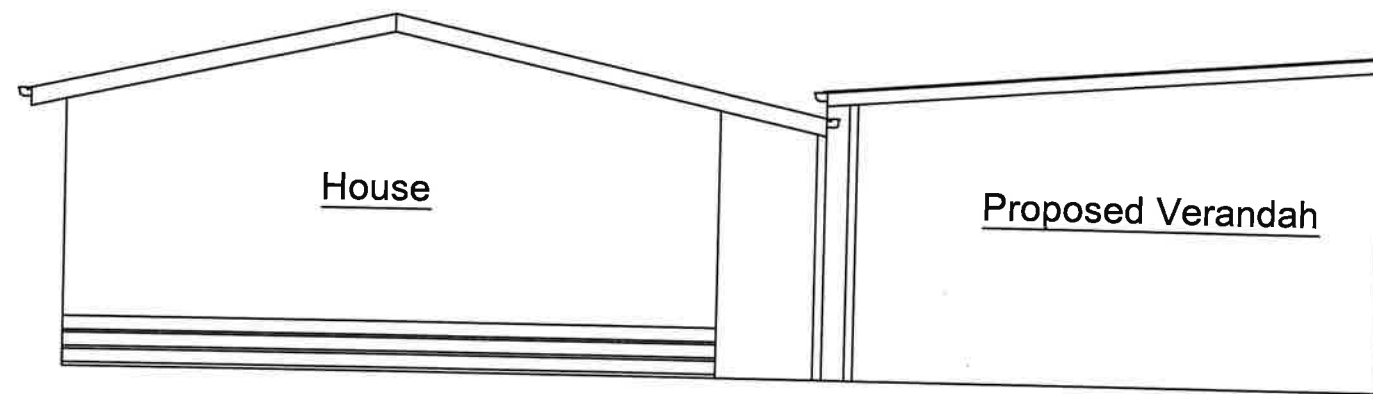

East Elevation

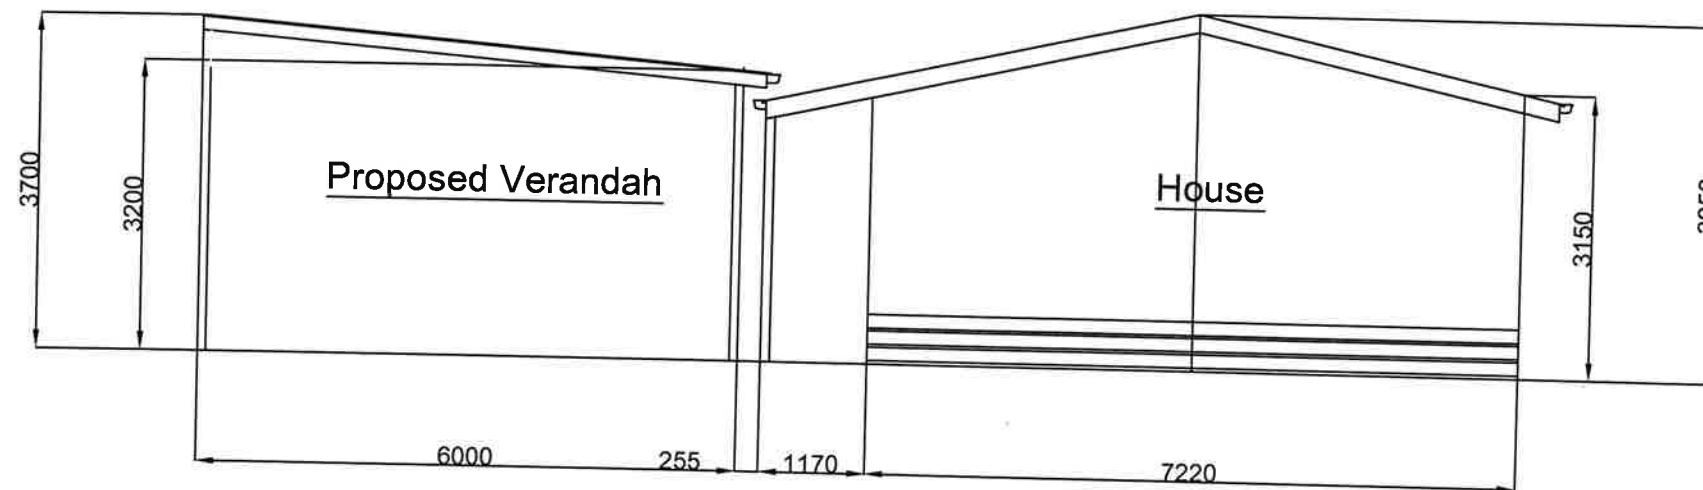


West Elevation

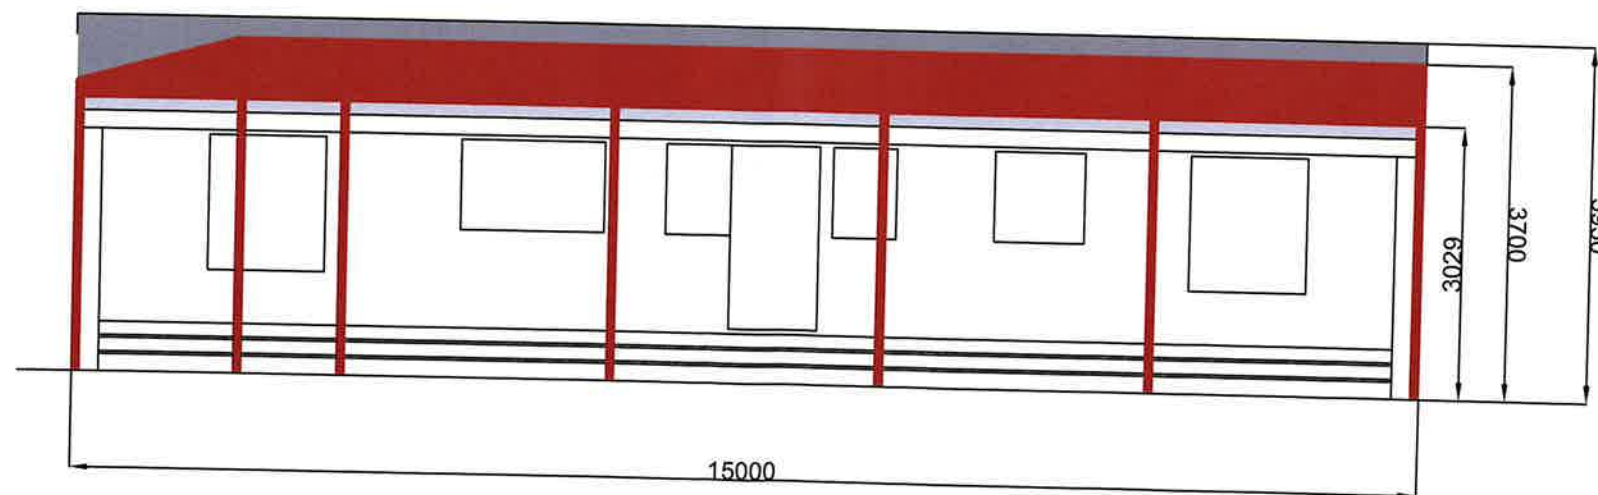

North Elevation

John and Faith Bryce
 Lot 10 DP 69
 25 Powell ST
 Jerilderie NSW 2716
Proposed Verandah Extension

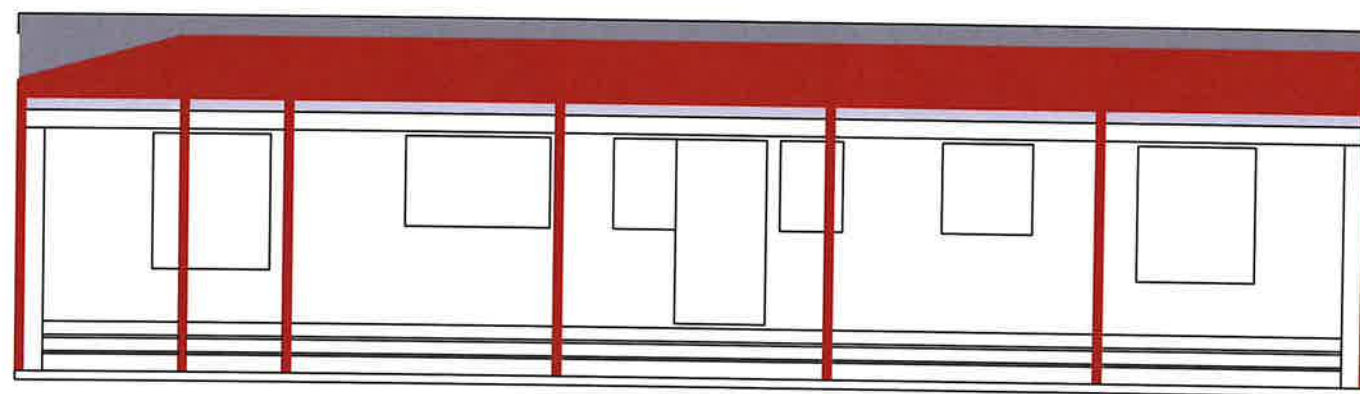

CONCRETE SLAB
100MM thick
F72 Mesh
Plastic Underlay

John and Faith Bryce
Lot 10 DP 69
25 Powell ST
Jerilderie NSW 2716
Proposed Verandah Extension