


NO.	BEARING	DISTANCE	RADIUS	ARC
1	79°56'	4.24		
2	349°56'	4.24		
3	256°03'	3.68	13	3.695
4	223°57'20"	6.38	10.68	6.48
5	252°45'40"	4.23	10.68	4.26
6	284°33'40"	6.96	10	7.11
7	214°56'	4.905		
8	34°56'	2.41		
9	169°56'	4.24		

- (A) EASEMENT TO DRAIN SEWAGE
3 METRES WIDE
- (B) EASEMENT TO DRAIN SEWAGE
5 METRES WIDE
- (C) EASEMENT TO DRAIN SEWAGE
3 METRES WIDE - D.P. 828925

BOUNDARIES ARE
NOT FENCED UNLESS
NOTED OTHERWISE

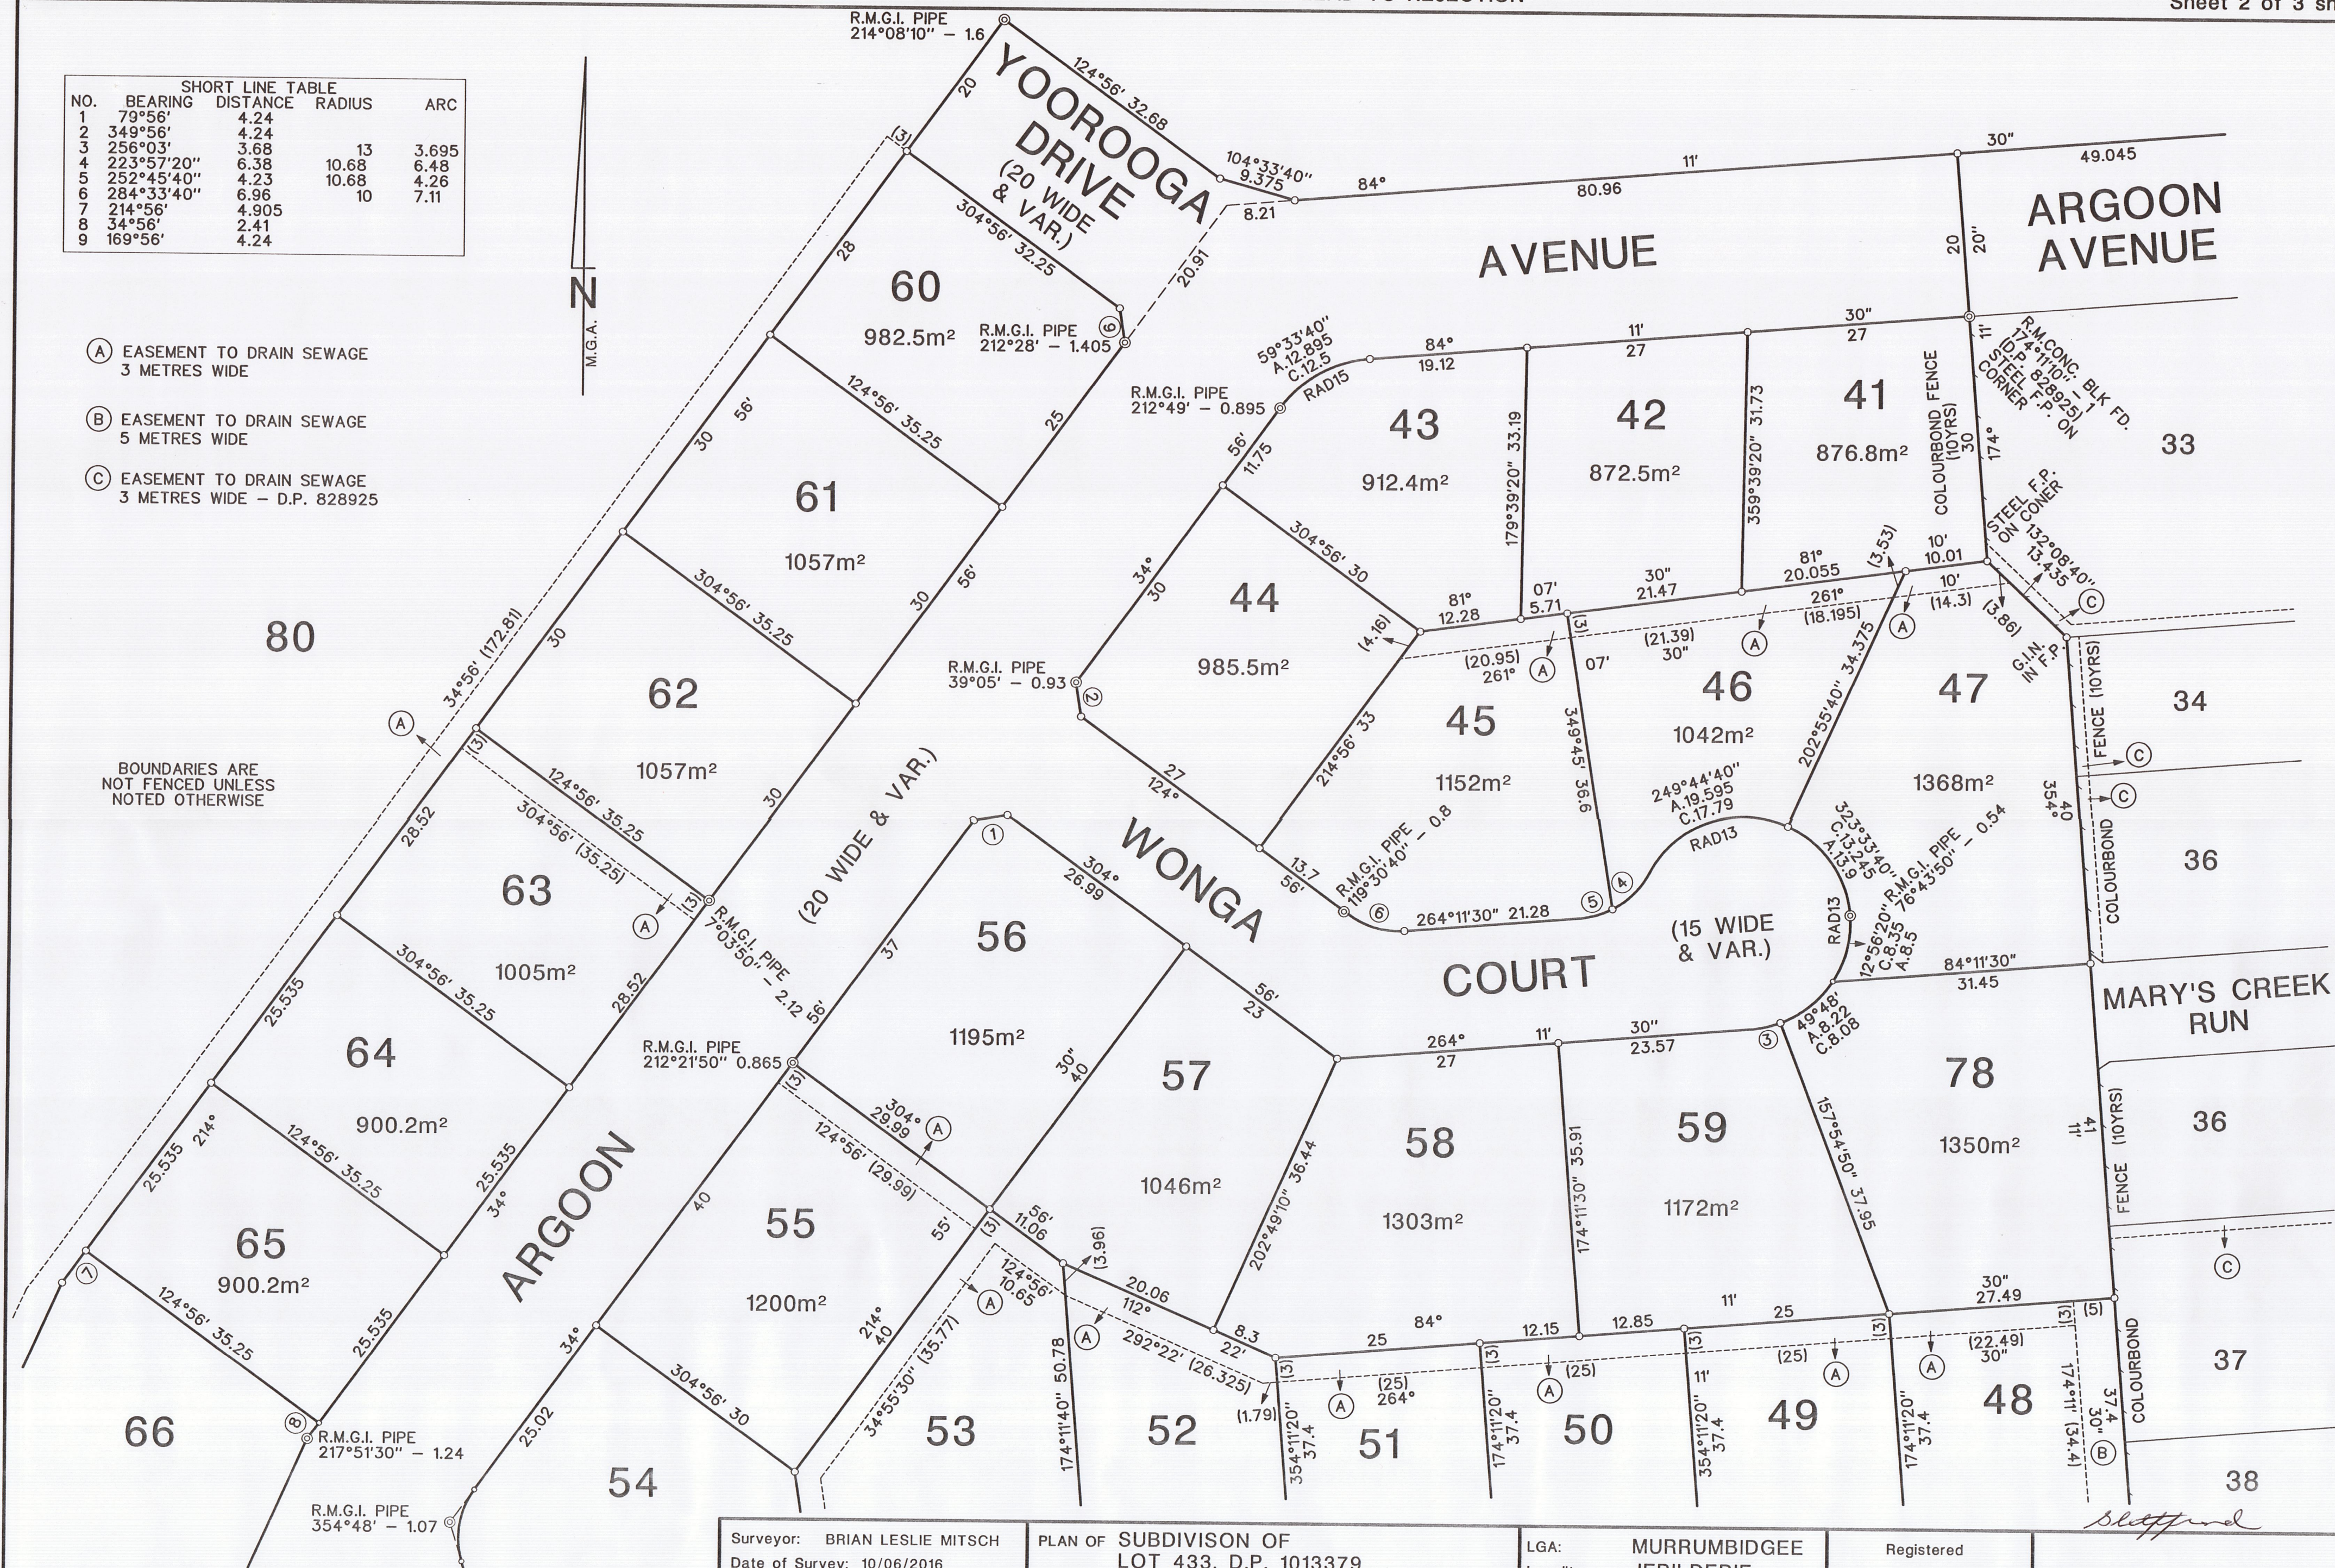

Surveyor: BRIAN LESLIE MITSCH
Date of Survey: 10/06/2016
Surveyors Ref: 10276/08-09/5002

PLAN OF SUBDIVISION OF
LOT 433, D.P. 1013379

LGA: MURRUMBIDGEE
Locality: JERILDERIE
Subdivision No: DA 20-08109
Lengths are in metres. Reduction Ratio 1:500

Registered

DP